


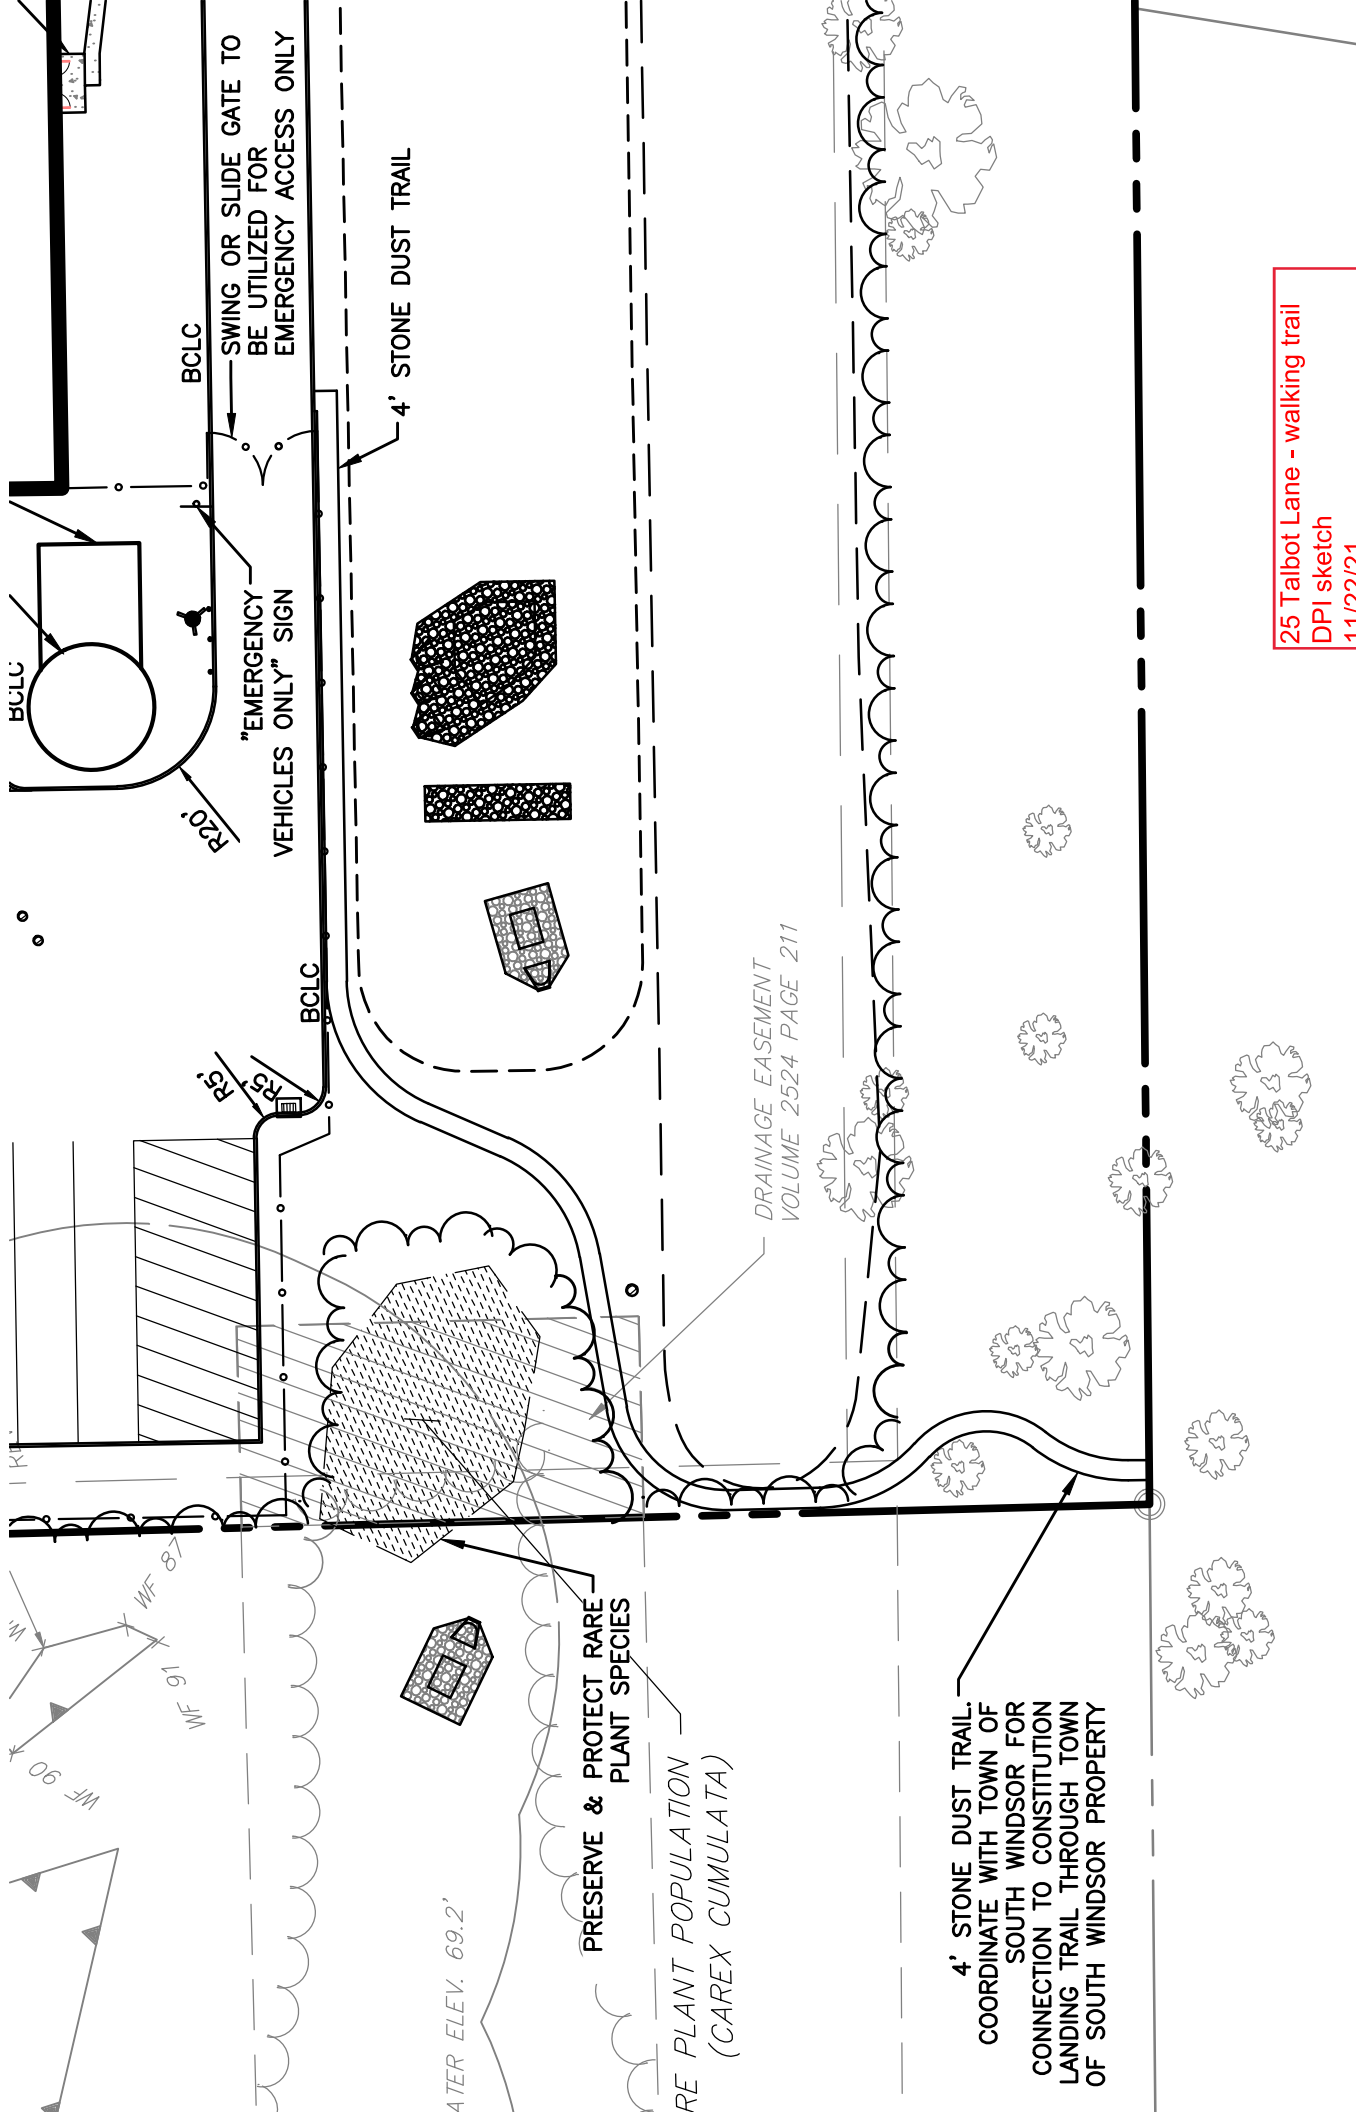

25 Talbot Lane - walking trail
DPI sketch
11/22/21
Not to Scale