


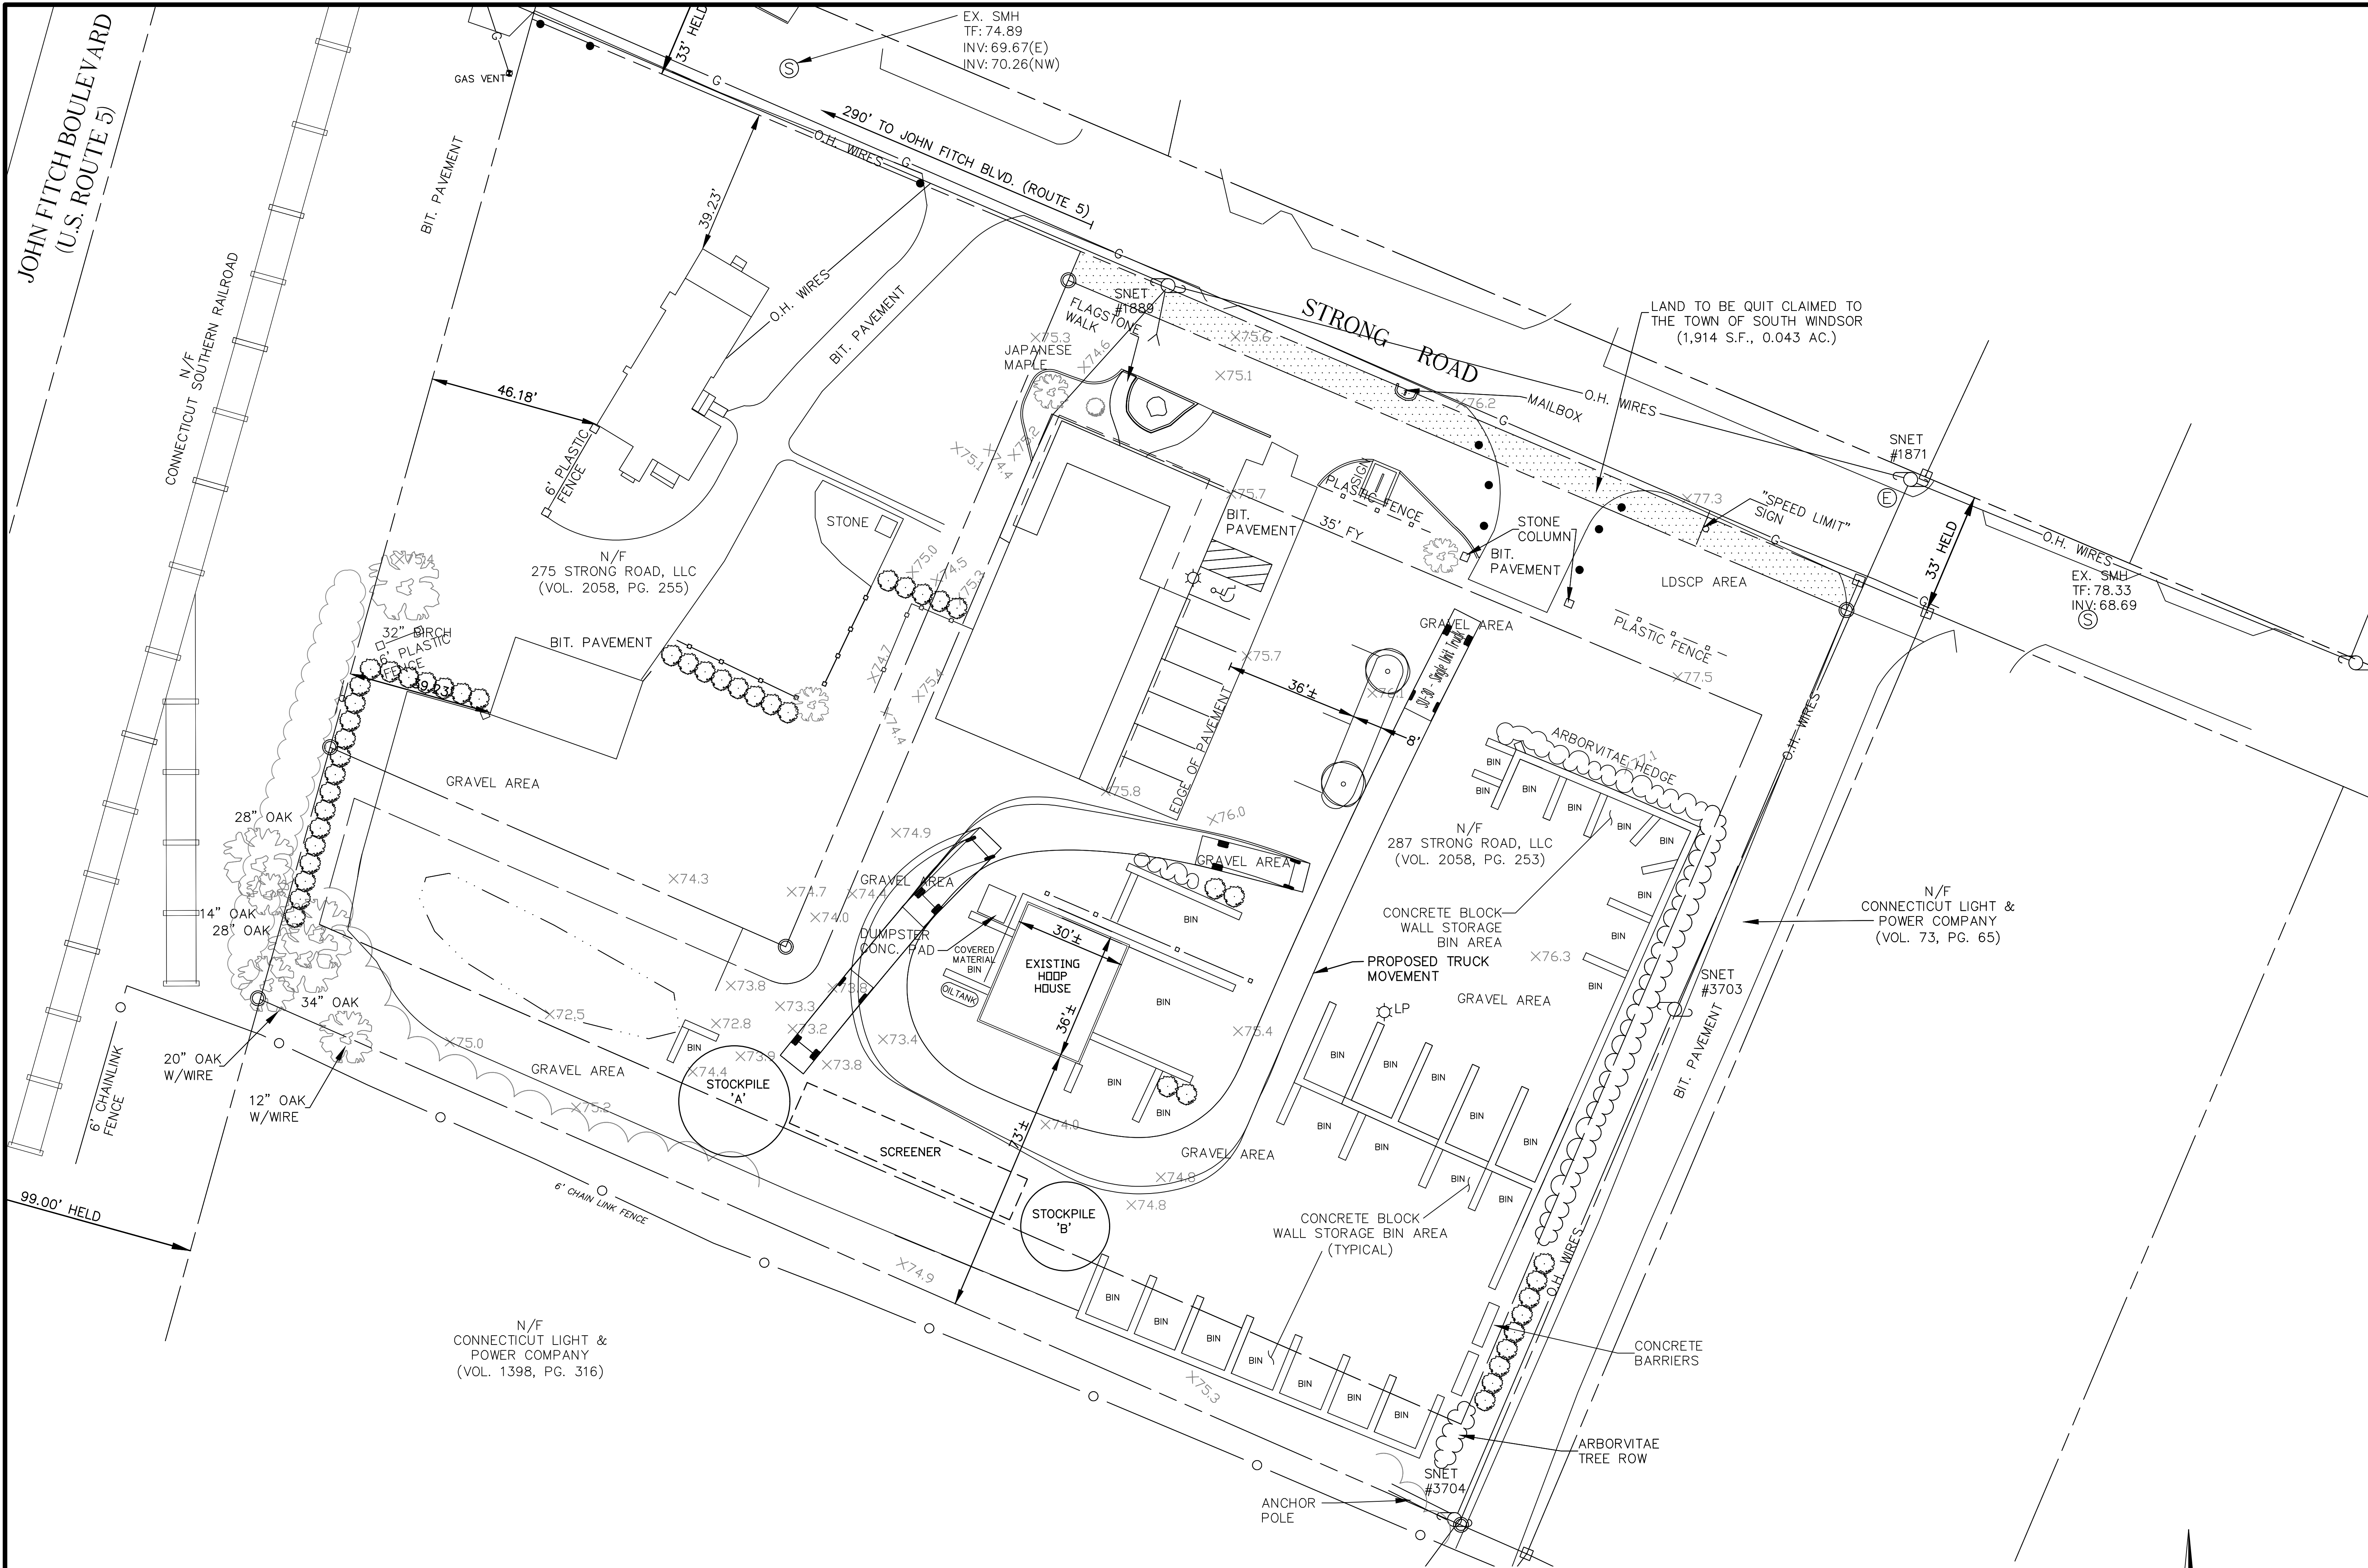

21 FEBRUARY 2021
PO BOX 187
SOUTH WINDSOR, CT 06074
860-289-4347 - T
www.designprofessionals.com

design
professionals
CIVIL & TRAFFIC ENGINEERS / LAND SURVEYORS
PLANNERS / LANDSCAPE ARCHITECTS

PREPARED FOR:
287 Strong Road, LLC
287 Strong Road
South Windsor, CT
860-289-4347 T

PROJECT NO.:
2646
DATE:
10/21
DRAWN BY:
CAM
CHECKED BY:
CAM
PROJ. MGR.:

SOUTH WINDSOR STONE & LANDSCAPE SUPPLY, LLC
275 & 287 STRONG ROAD
SOUTH WINDSOR, CT

NO. DATE
1 10/21
REVISIONS PER TOWN COMMENTS

BY

TRUCK
MOVEMENT
PLAN

SCALE: 0' 10' 20' 40'
1" = 20'

SHEET
C-P2
SHEET 1 OF 1

This plan is a final product of the design and engineering services provided by Design Professionals, Inc. It is the property of Design Professionals, Inc. and shall not be reproduced, copied, or used in any manner without the written consent of Design Professionals, Inc. The user of this plan assumes all liability for the use of the plan and for the accuracy of the information contained herein. Design Professionals, Inc. is not responsible for the use of the plan or for the accuracy of the information contained herein.