


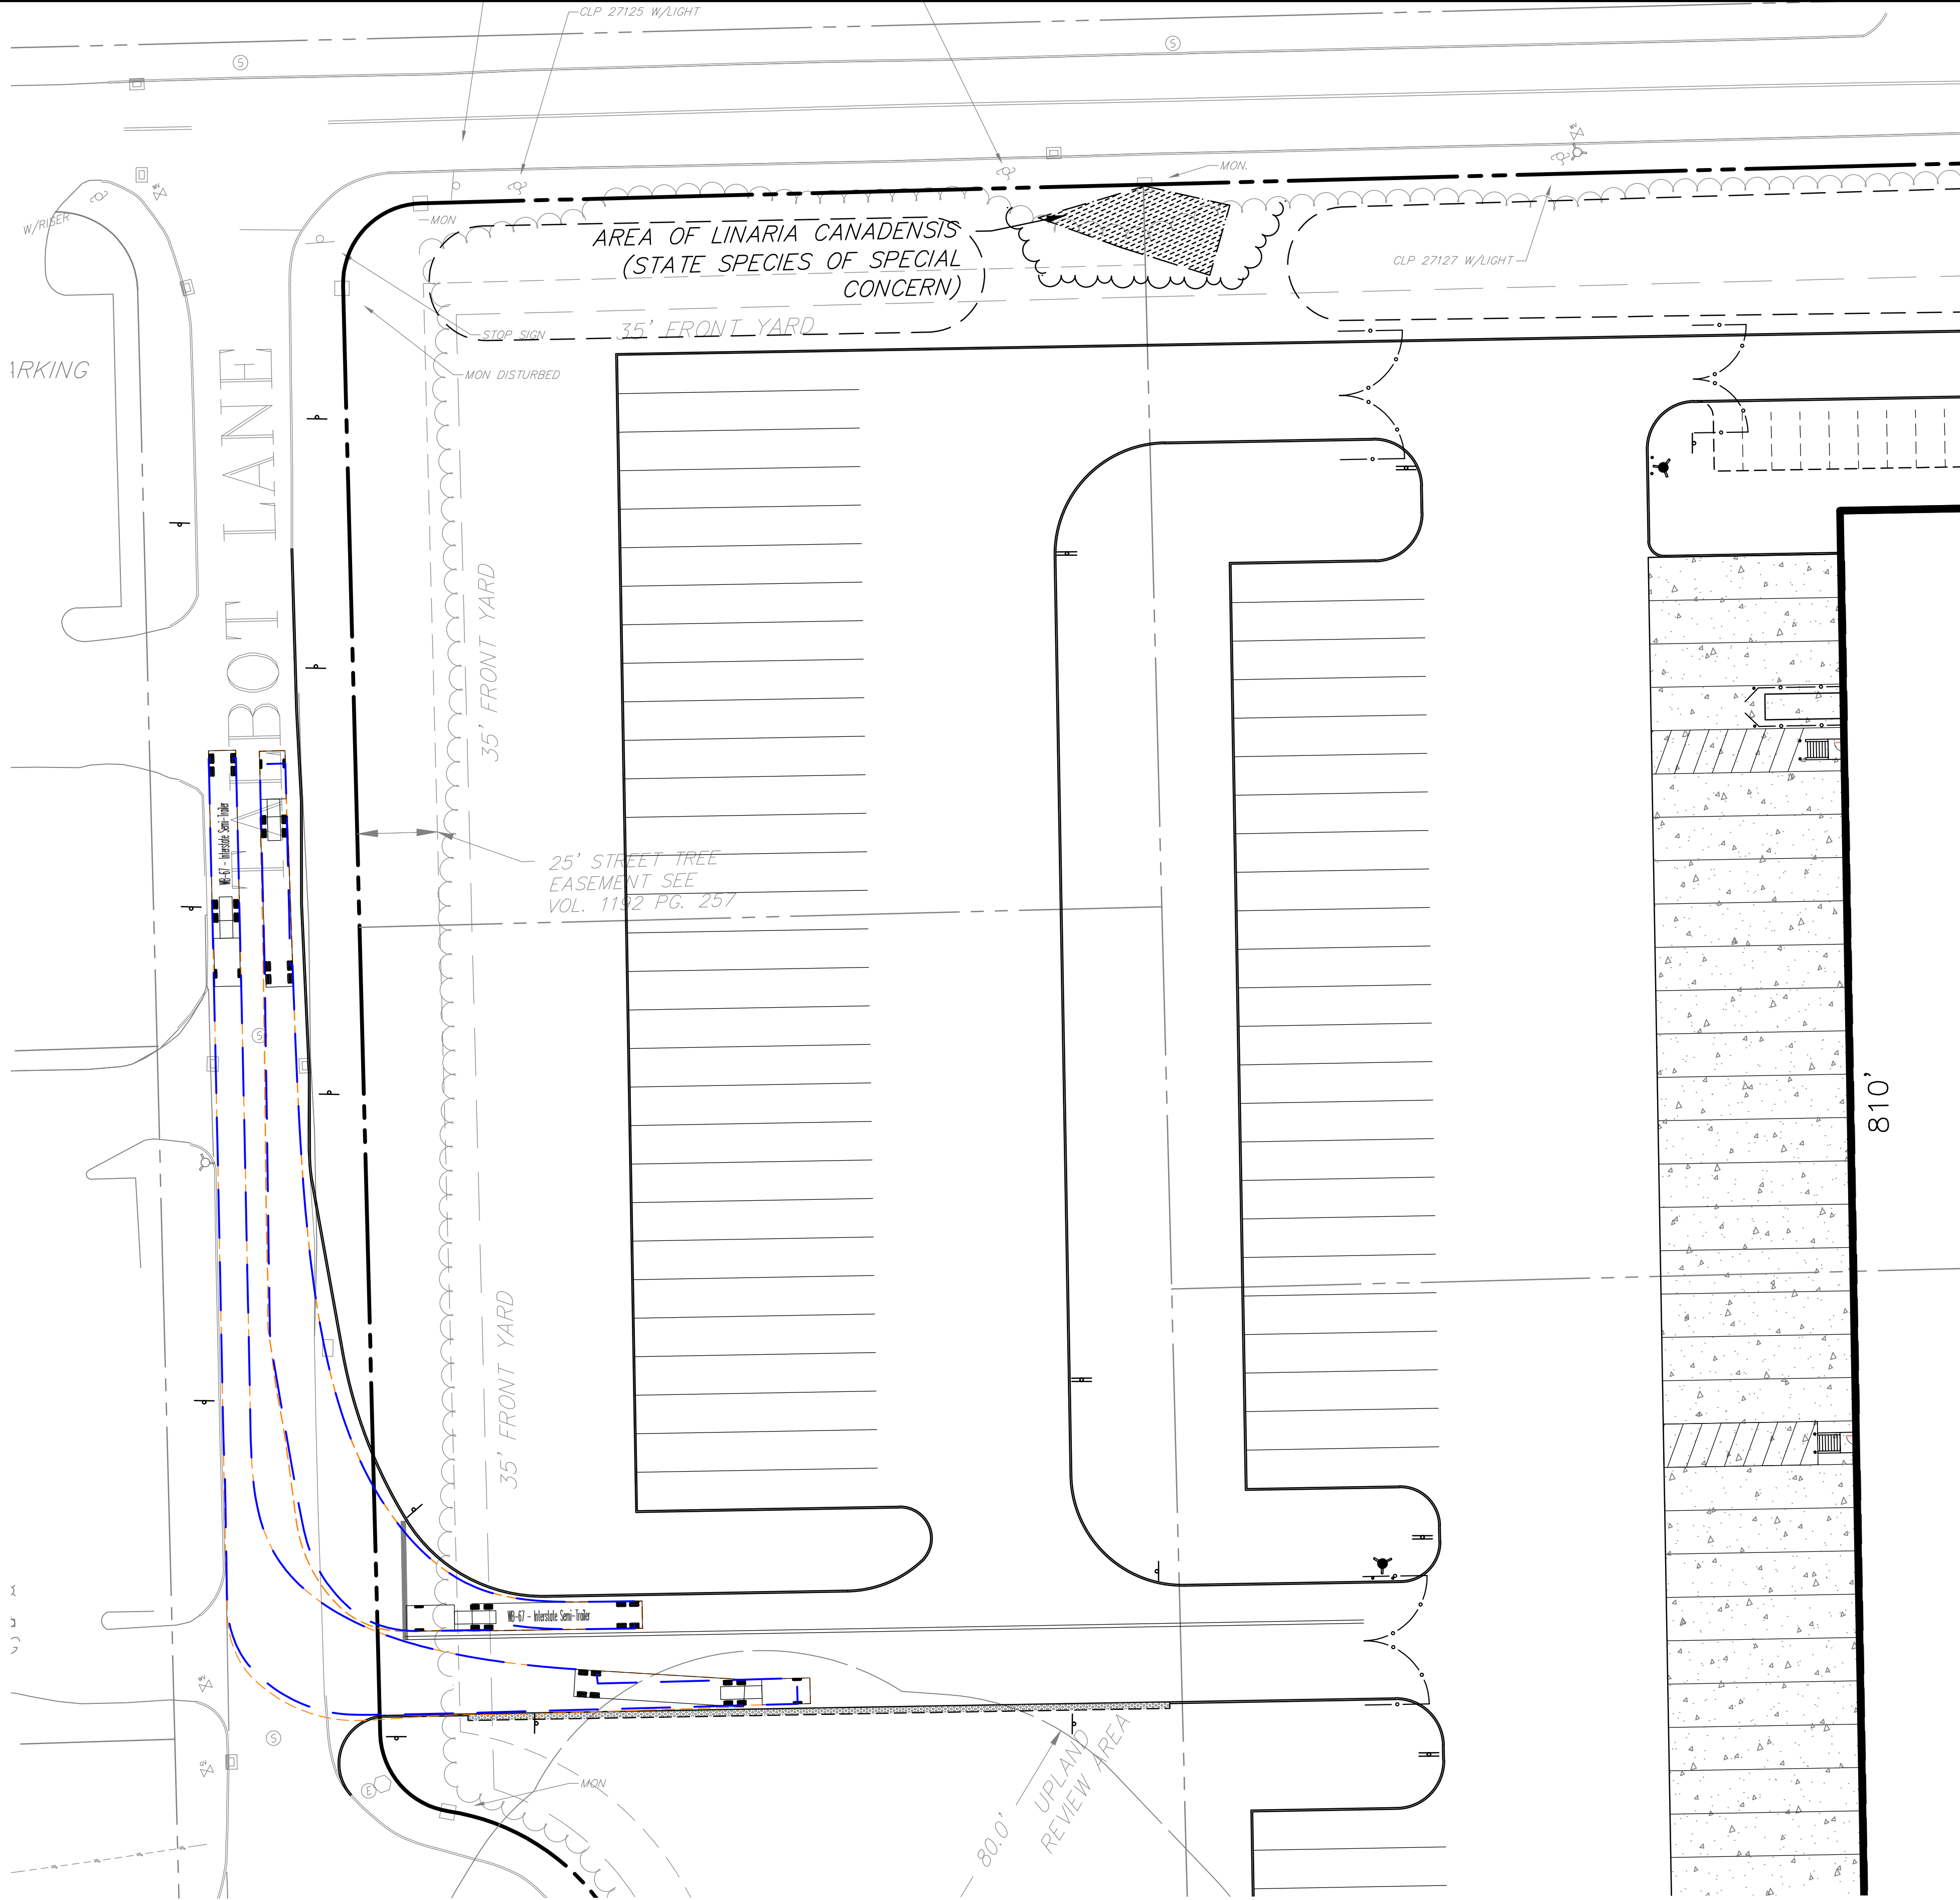

PROPERTY OWNER:
UW VINTAGE LANE II, LLC
PO BOX 504
SOUTH GLASTONBURY, CT 06073

APPLICANT:
UW VINTAGE LANE II, LLC
PO BOX 504
SOUTH GLASTONBURY, CT 06073
860-268-2452 T

REFERENCES:
THIS PLAN REFERS TO THE FOLLOWING:
1. PLAN ENTITLED "PROPERTY & TOPOGRAPHIC SURVEY, UW VINTAGE LANE II, LLC, 5 & 25 TALBOT LANE AND 475 & 551 GOVERNOR'S HIGHWAY, SOUTH WINDSOR, CONNECTICUT" DATED 6/11/2021, AS REVISED, PREPARED BY DESIGN PROFESSIONALS, INC.

TRUCK MOVEMENT DIAGRAM				REVISIONS			
		NO.	DATE	CHANGES FROM PREVIOUS SITE PLAN APPLICATION		BY	
		1	12/20/2021	CHANGES FROM PREVIOUS SITE PLAN APPLICATION		BPW	
		2	2/14/2022	PER TOWN & HEARING COMMENTS		BPW	
		3	3/2/2022	PER TOWN & HEARING COMMENTS		BPW	
SCALE: 0' 15' 30' 60'							
T = 30'							

25 TALBOT LANE
WAREHOUSE & DISTRIBUTION CENTER
SITE PLAN APPLICATION
5 & 25 TALBOT LANE &
475 & 551 GOVERNOR'S HIGHWAY
SOUTH WINDSOR, CONNECTICUT
GIS Nos. 88900005, 88900025, 36900475, 36900551

PREPARED FOR:
UW Vintage Lane II, LLC
PO Box 504
South Glastonbury, CT 06073
860-268-2452 T

PROJECT NO.
1976.U
DATE
12/20/21
DESIGN BY
BPW
REVIEW BY
BPW
APPROVED BY
DHL

design Professionals
CIVIL & TRAFFIC ENGINEERS / LAND SURVEYORS
PLANNERS / LANDSCAPE ARCHITECTS
21 EFFEY DRIVE
P.O. BOX 167
SOUTH WINDSOR, CT 06074
(860) 298-8727
860-298-8727 - F
www.designprofessionalsinc.com

Copyright © 2022 Design Professionals, Inc. - All Rights Reserved.