


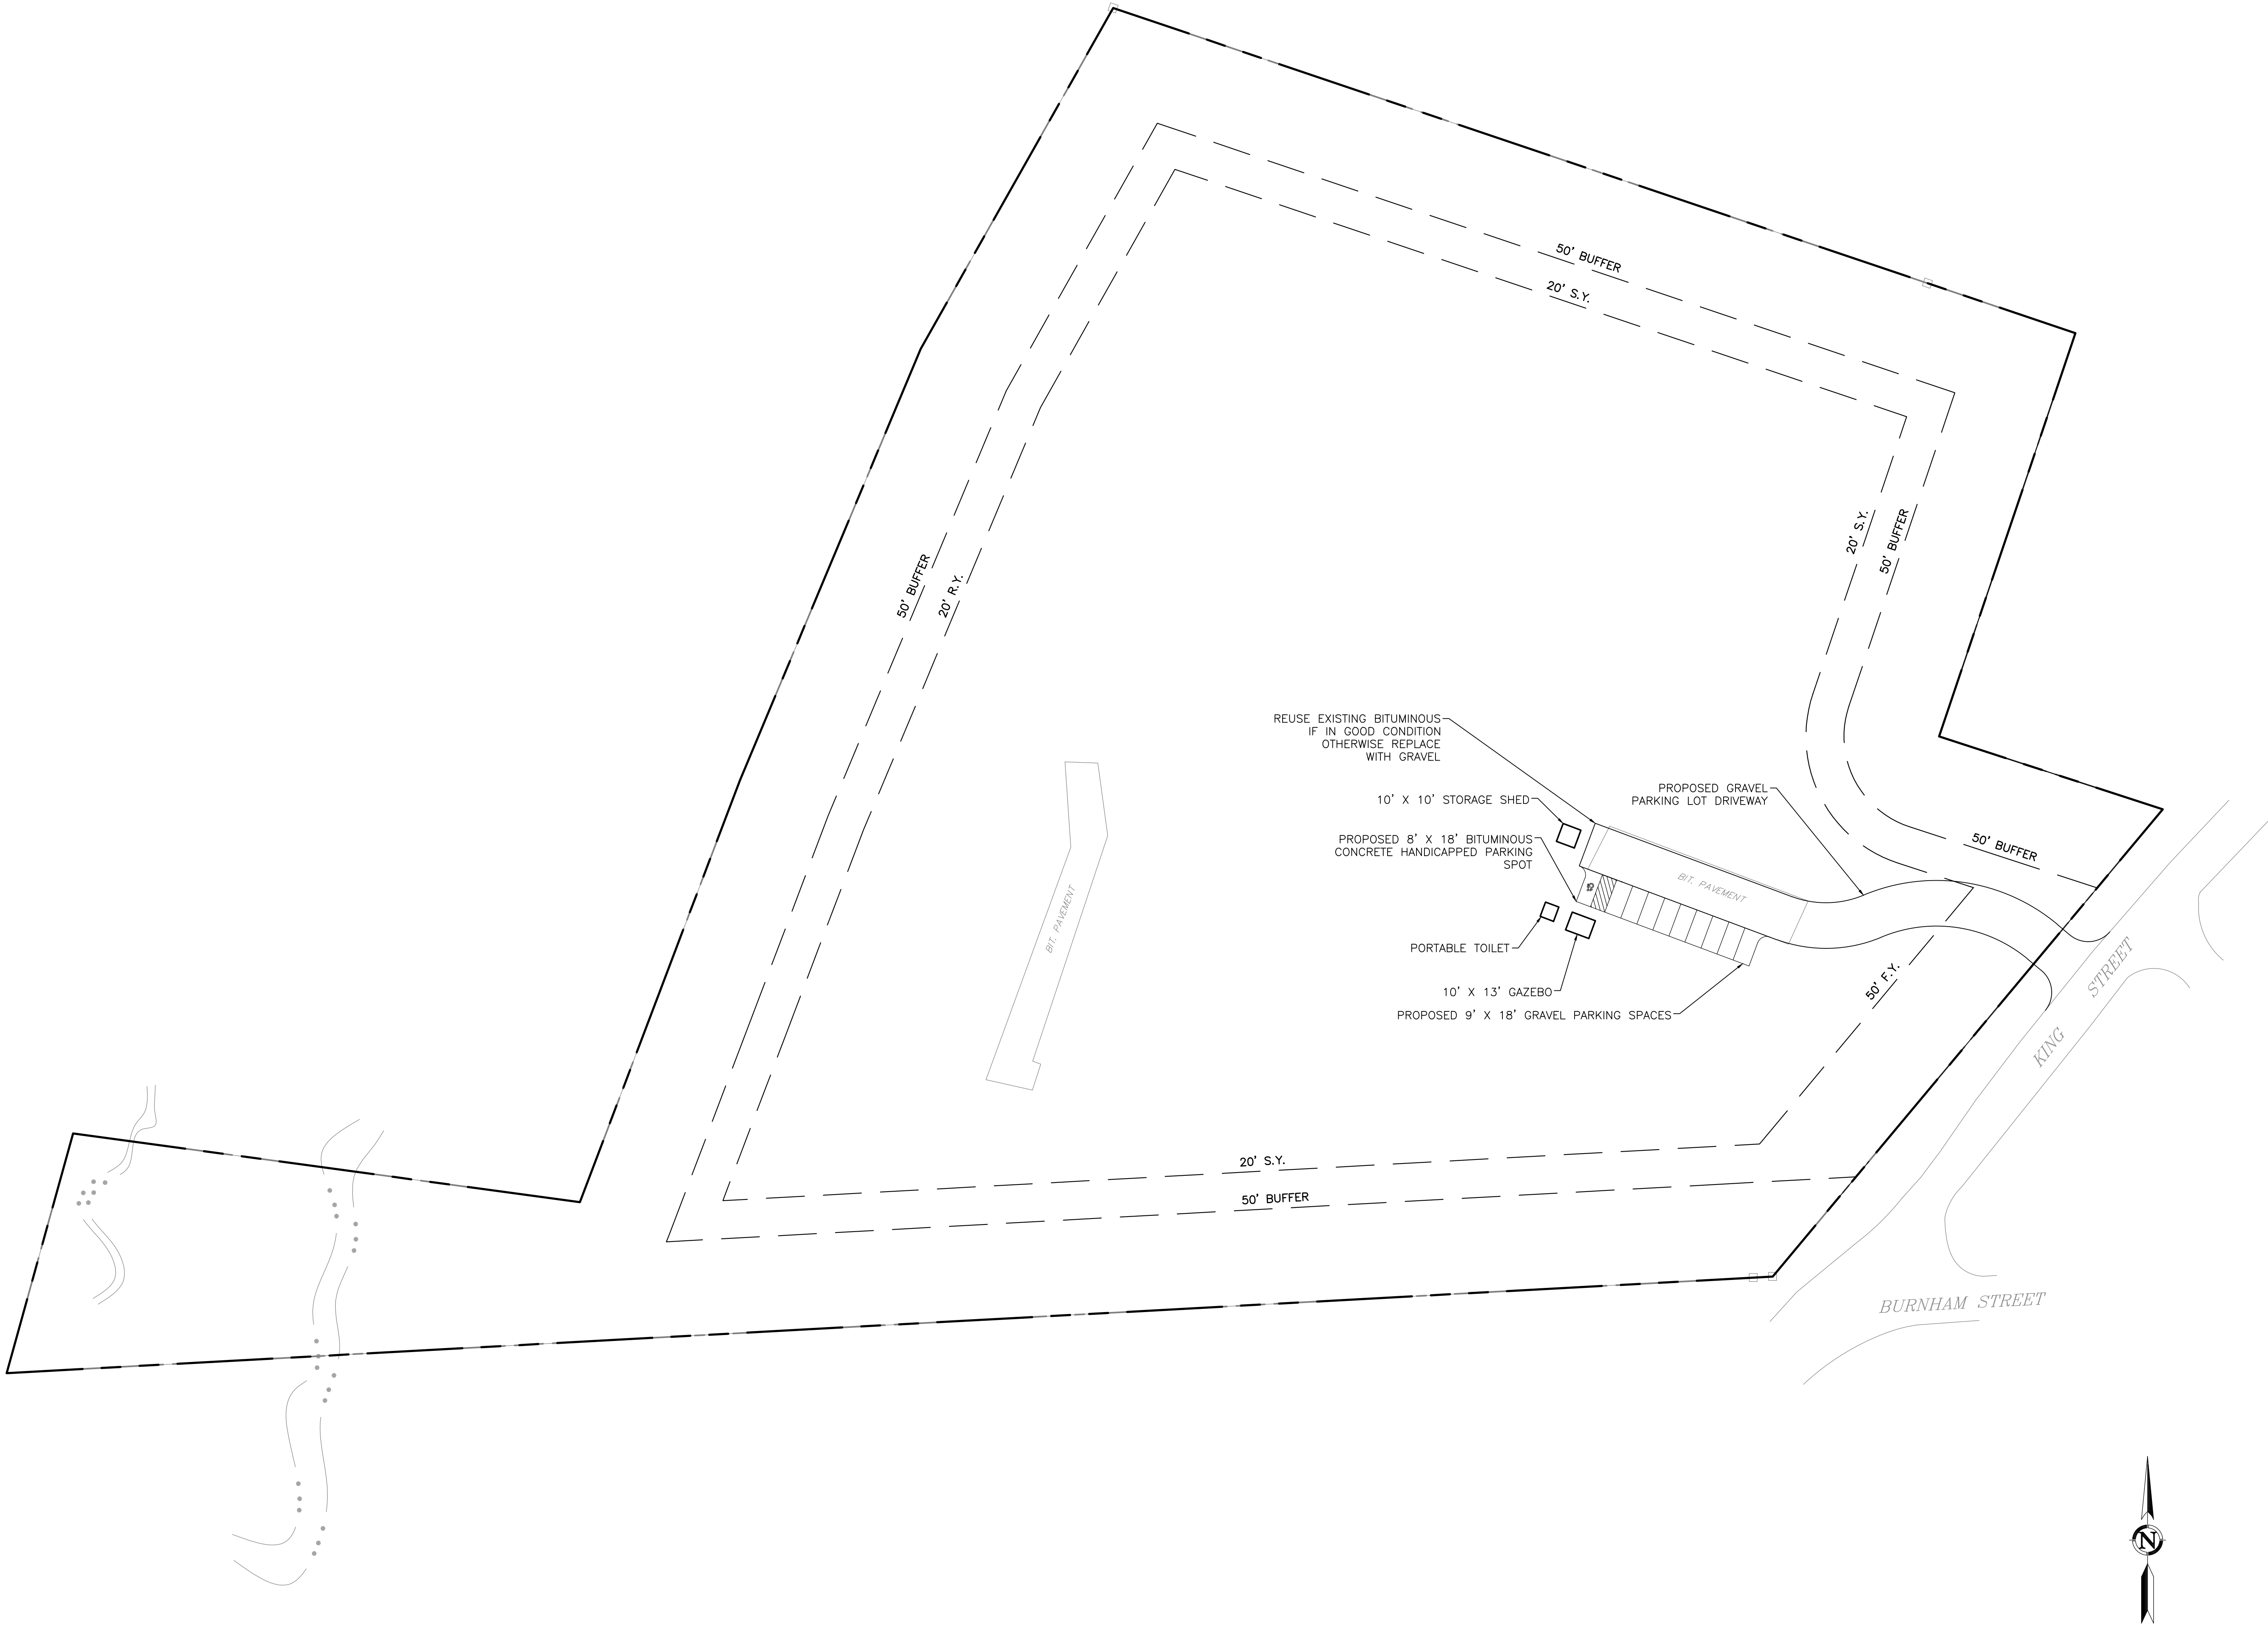

CONCEPT PLAN		SHEET		1		SHEET 1 OF 1	
NO.	DATE	REVISIONS	BY	PROJECT NO. 4820C			
				DATE 04/07/22			
				DESIGN BY MPV			
				DRAWN BY MPV			
				CHECKED BY BPW			
PREPARED FOR				THE GOLDEN LAMPSTAND ASSOC. 30 HARTFORD TURNPIKE VERMONT, CT 06066			
DESIGNED BY				21 JEFFREY DRIVE SOUTH WINDSOR, CT 06074 860-298-8237 - F www.designprofessionals.com			
DESIGNED BY				DESIGN PROFESSIONALS CIVIL & TRAFFIC ENGINEERS / LAND SURVEYORS PLANNERS / LANDSCAPE ARCHITECTS			

