


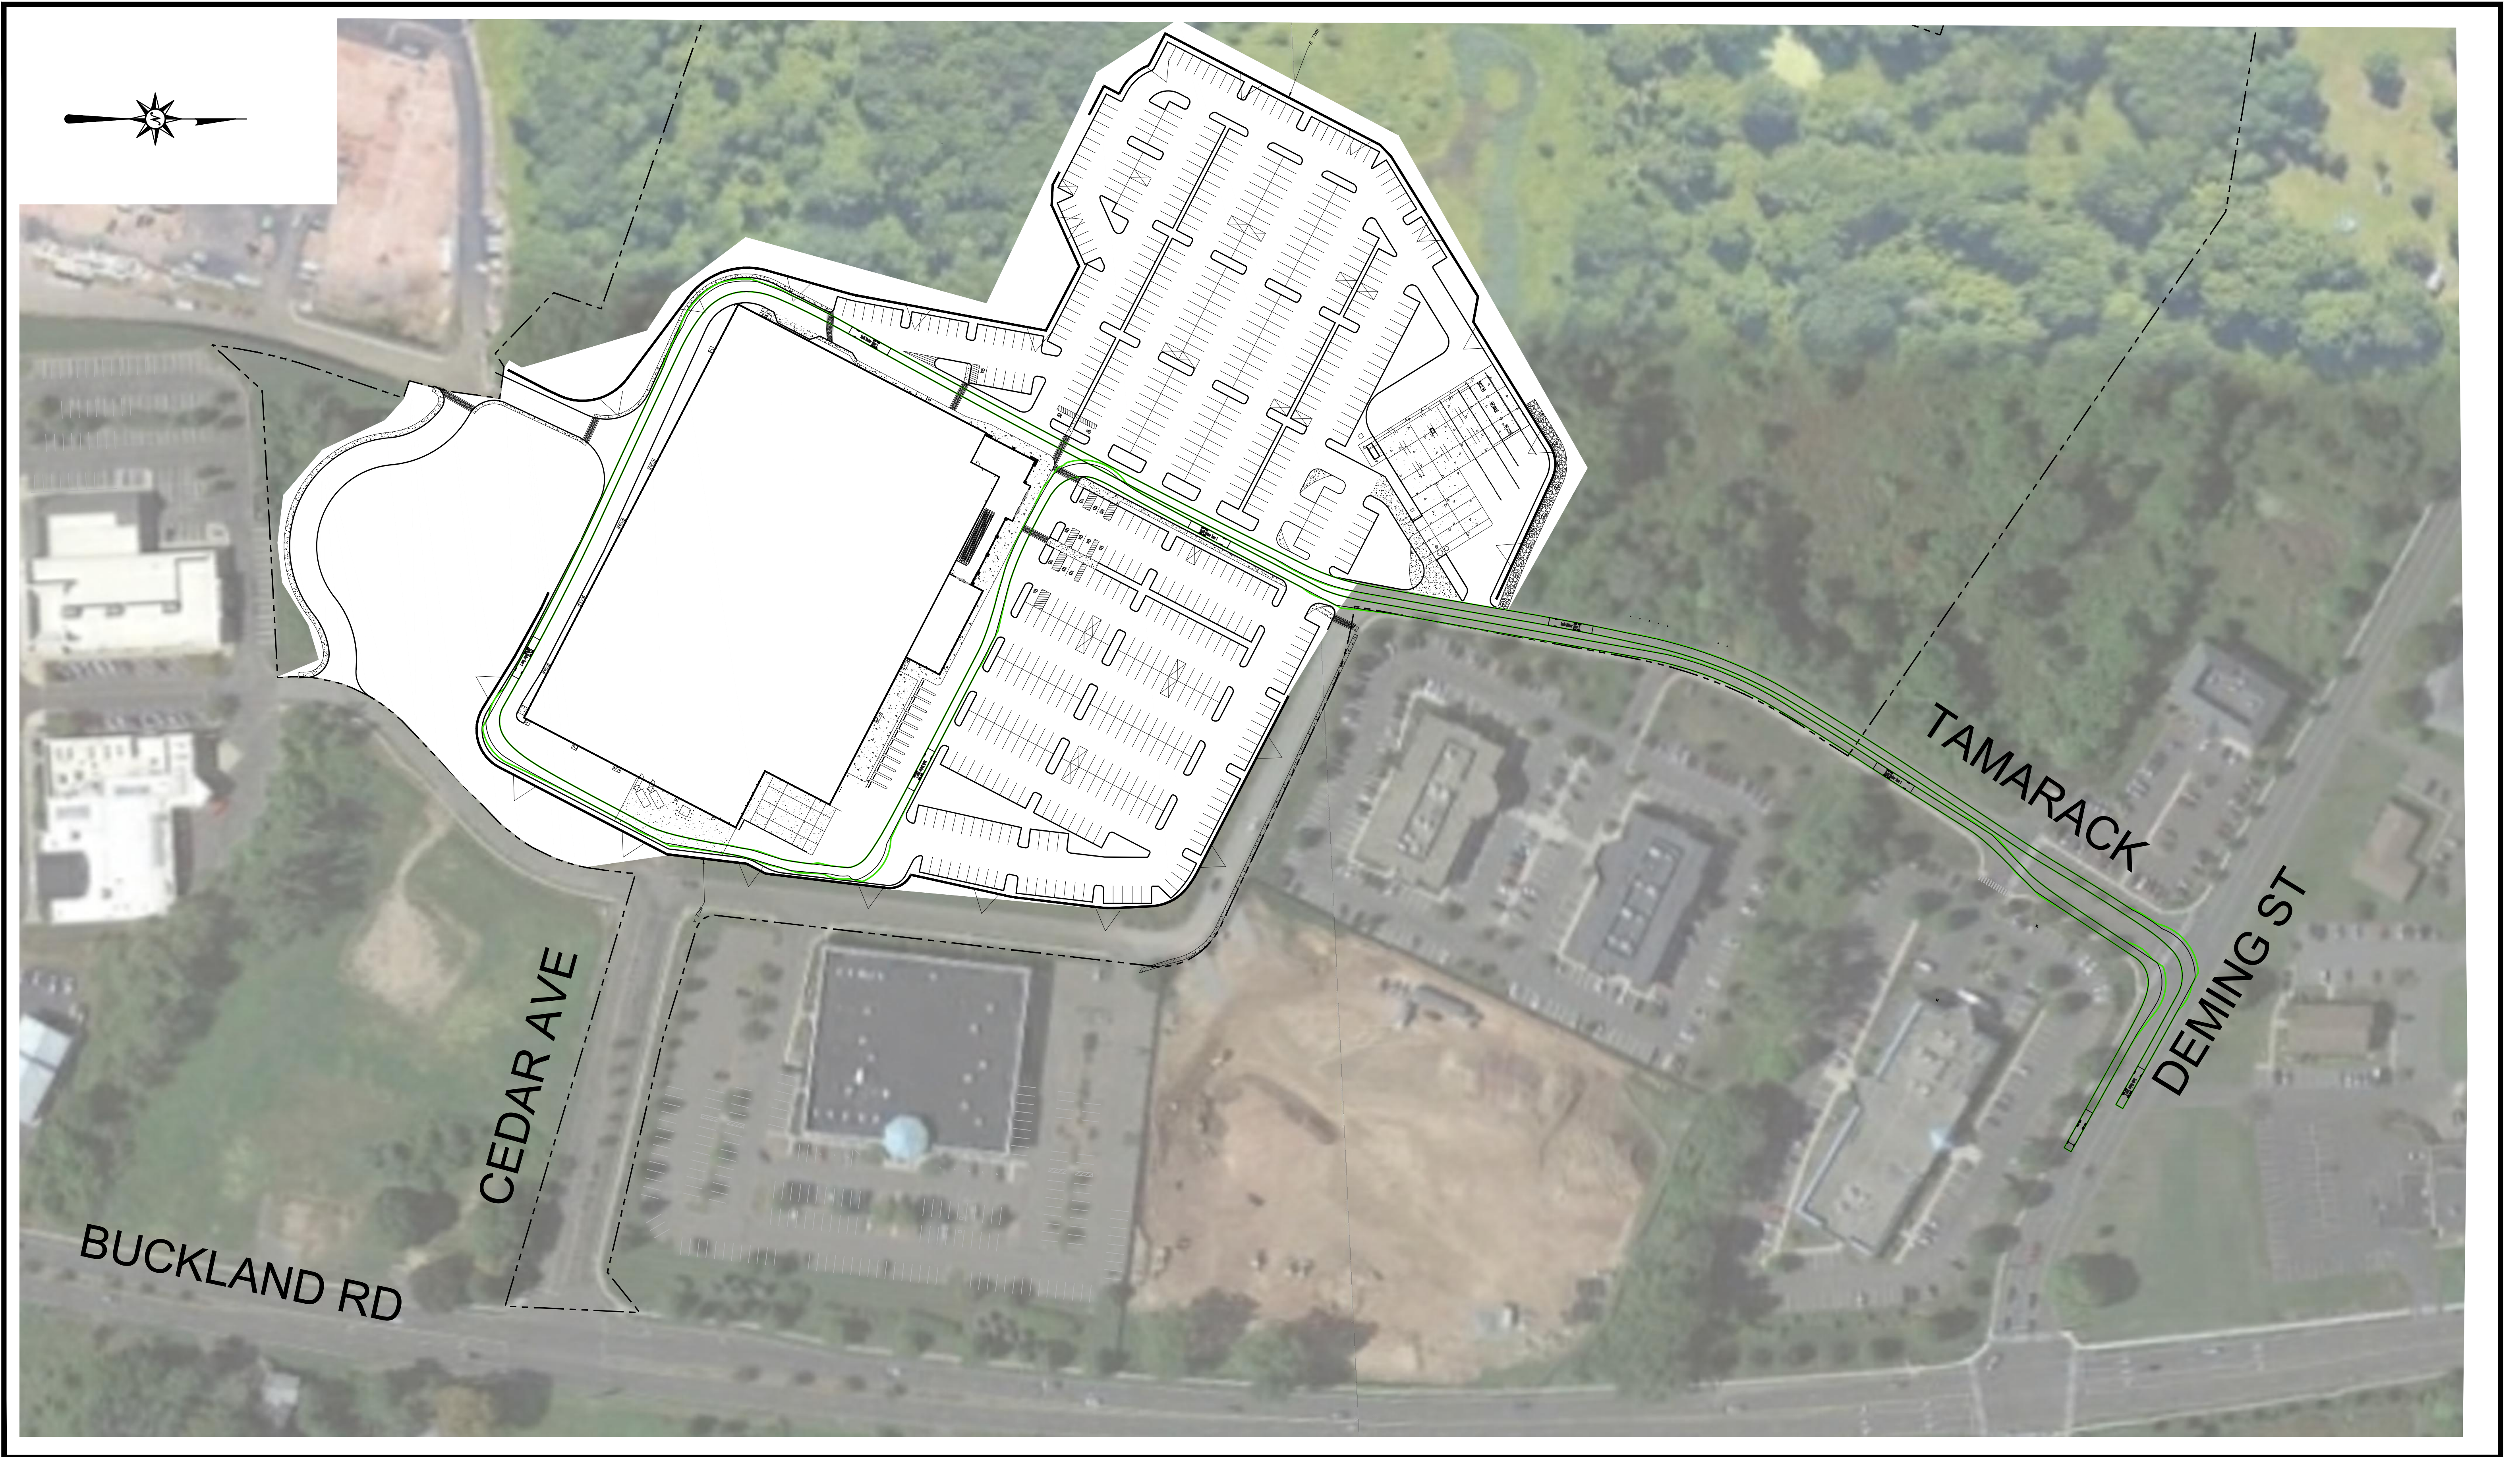

ARCHITECTURE
ENGINEERING
PLANNING
LANDSCAPE ARCHITECTURE
LAND SURVEYING
ENVIRONMENTAL SCIENCES

355 Research Parkway
Meriden, CT 06450
(203) 630-1406
(203) 630-2615 Fax

FIRE TRUCK TURNING EXHIBIT-DEMMING

EVERGREEN WALK UNIT 12
BUCKLAND ROAD
SOUTH WINDSOR, CT