


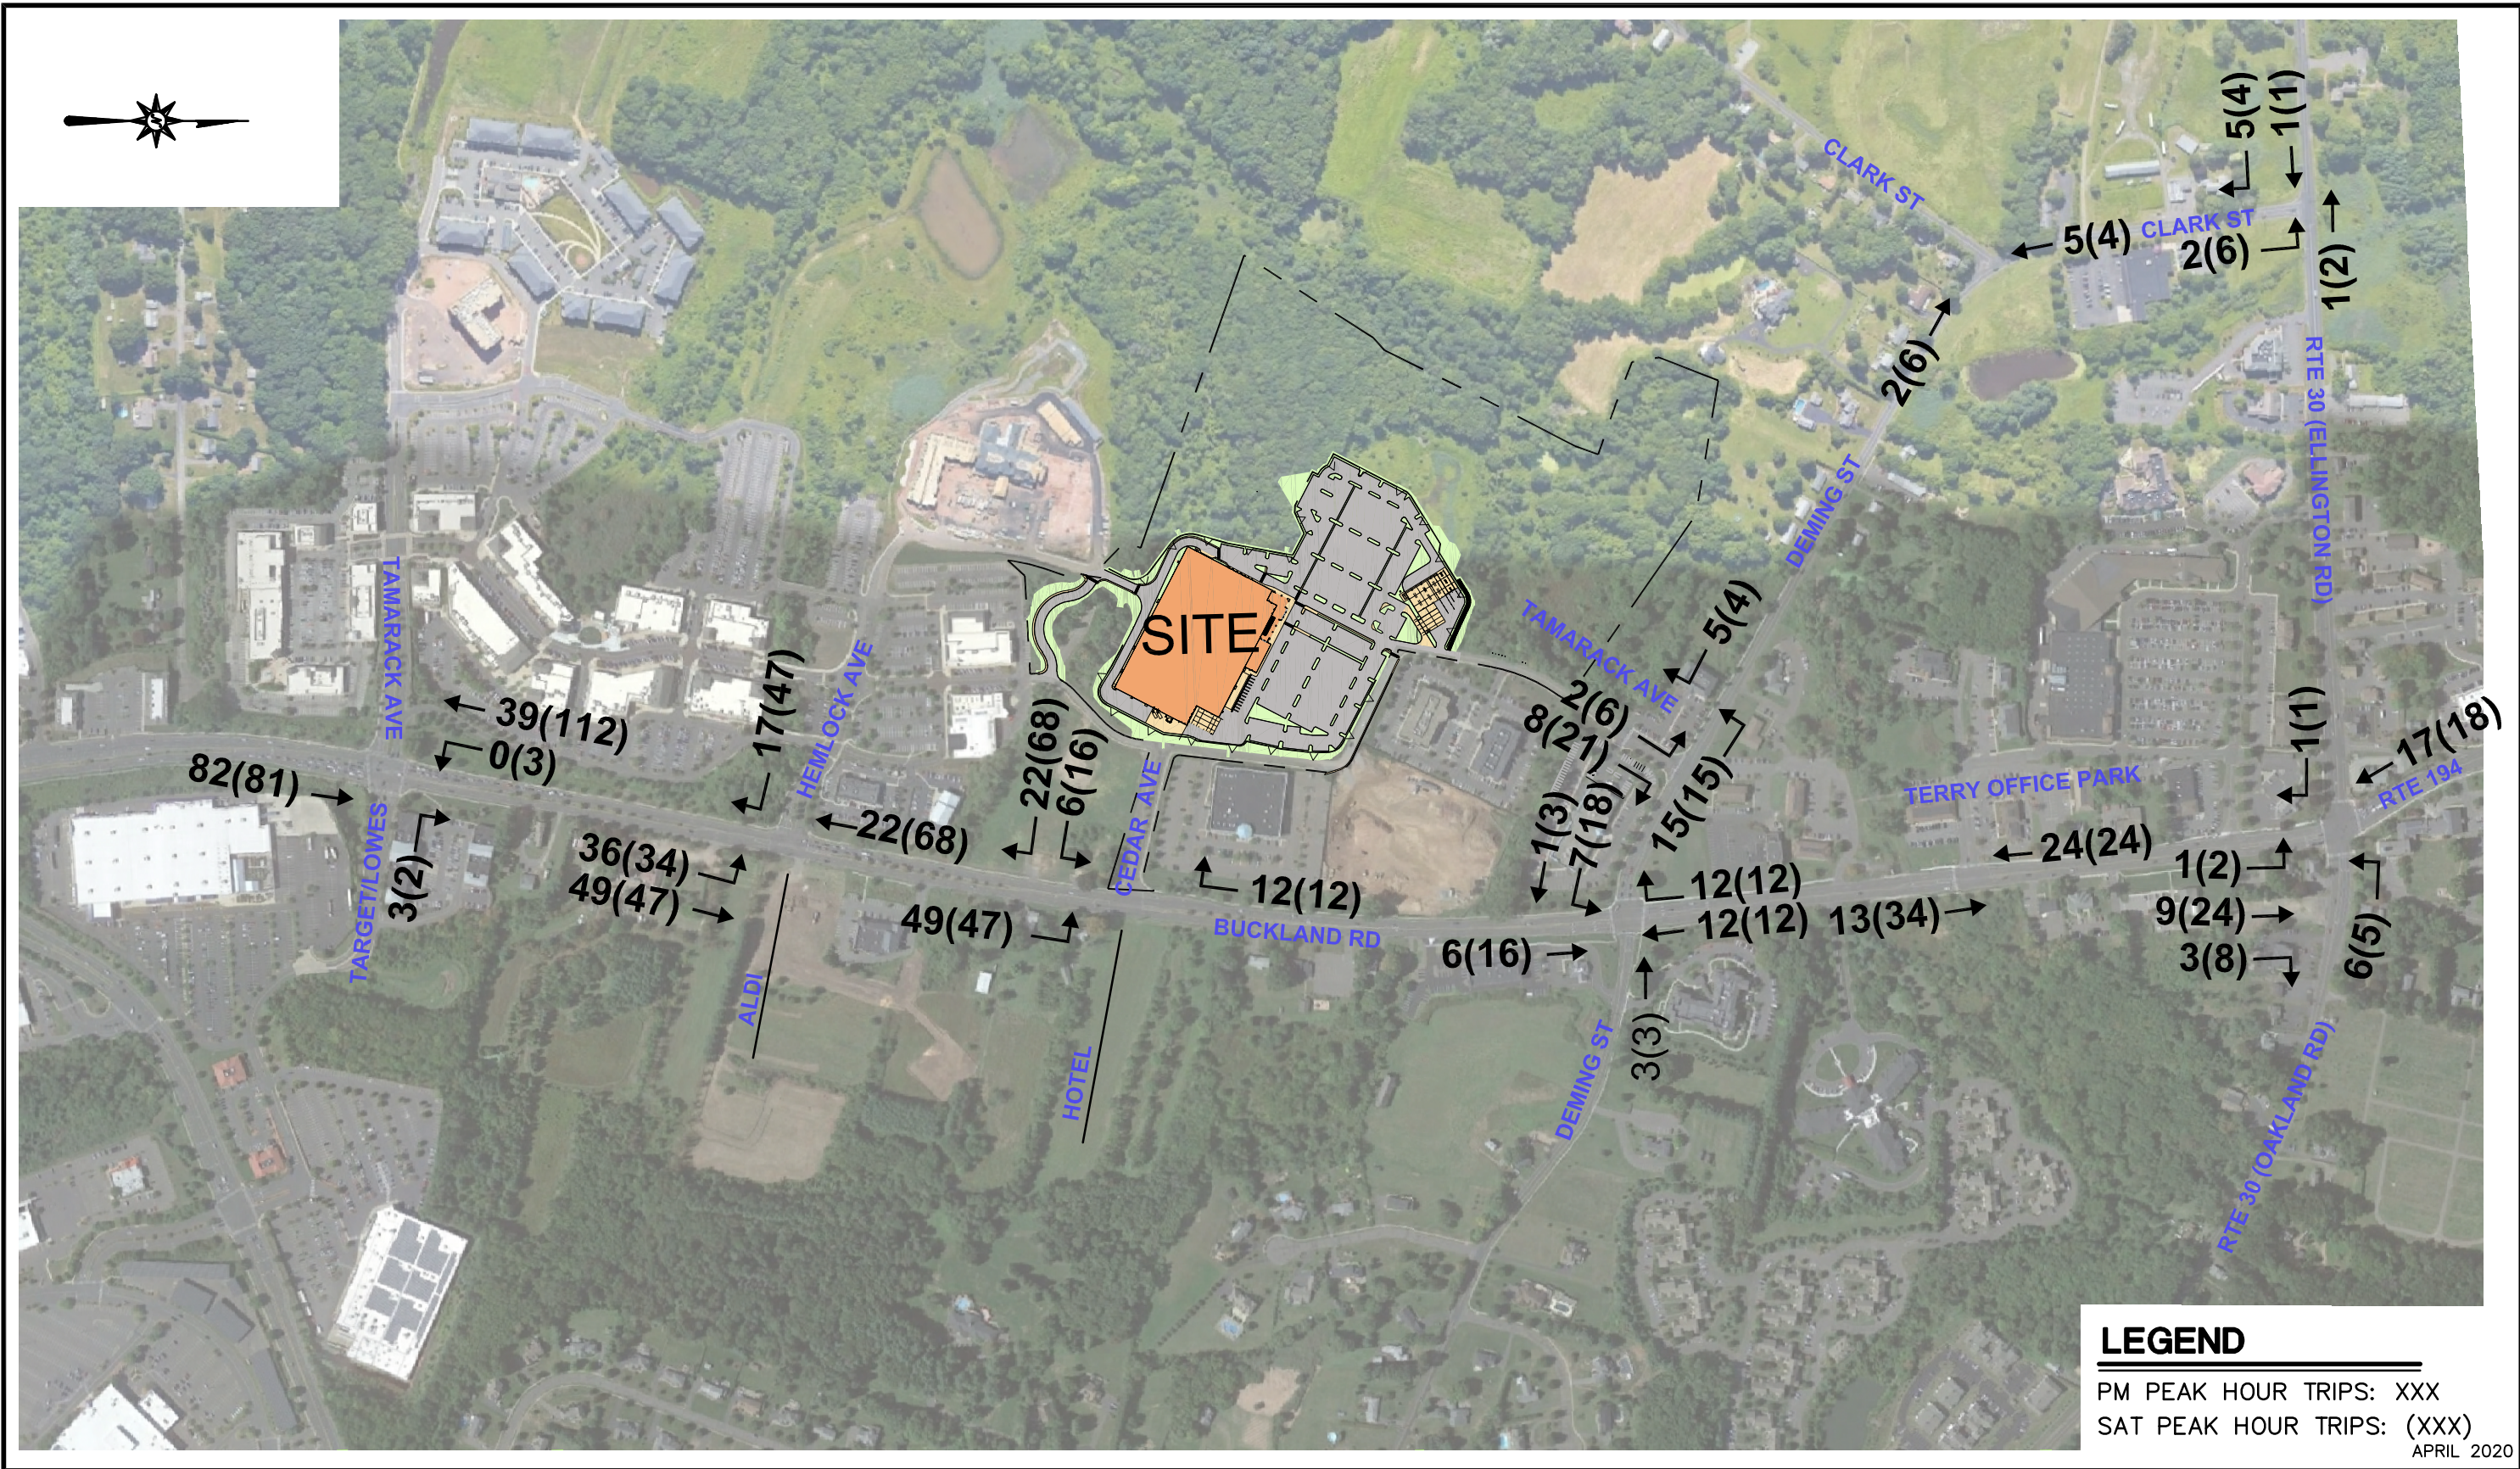

ARCHITECTURE
 ENGINEERING
 PLANNING
 LANDSCAPE ARCHITECTURE
 LAND SURVEYING
 ENVIRONMENTAL SCIENCES

355 Research Parkway
 Meriden, CT 06450
 (203) 630-1406
 (203) 630-2615 Fax