


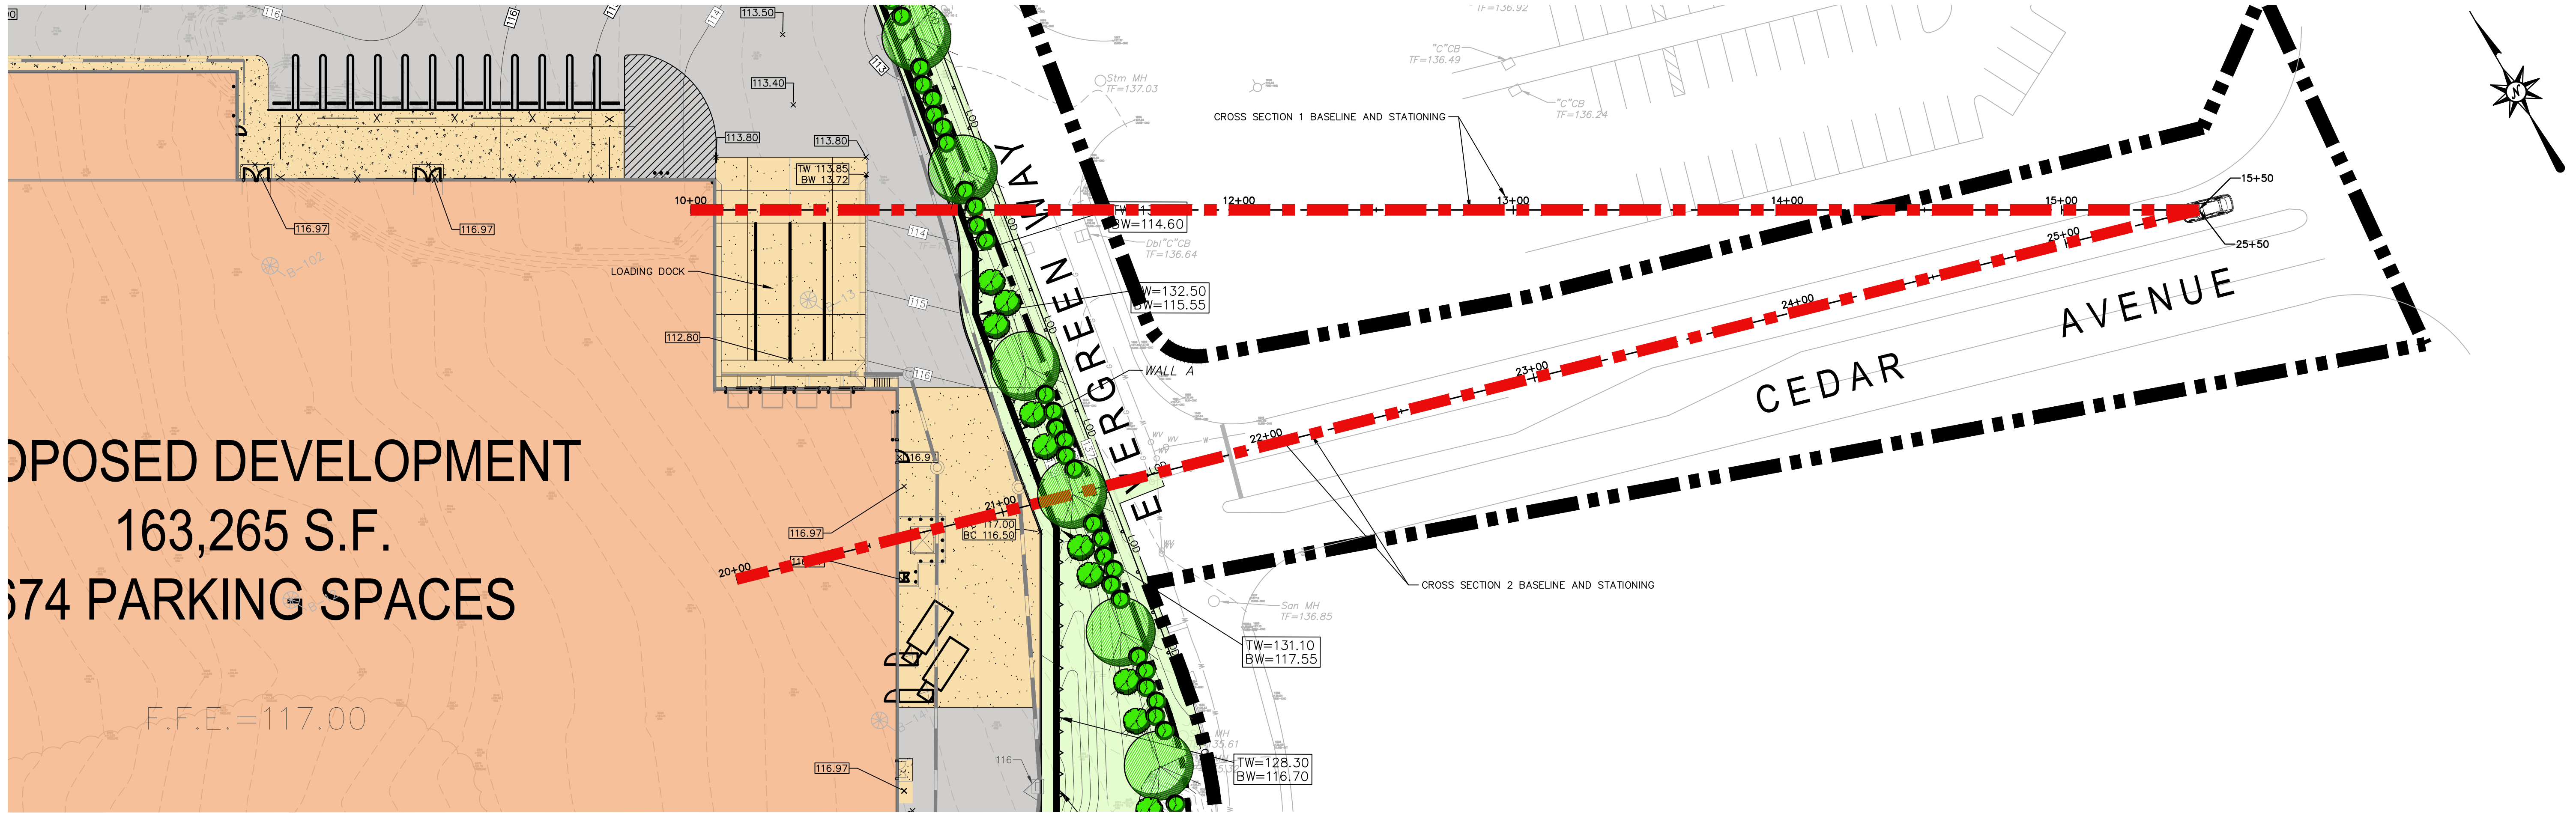


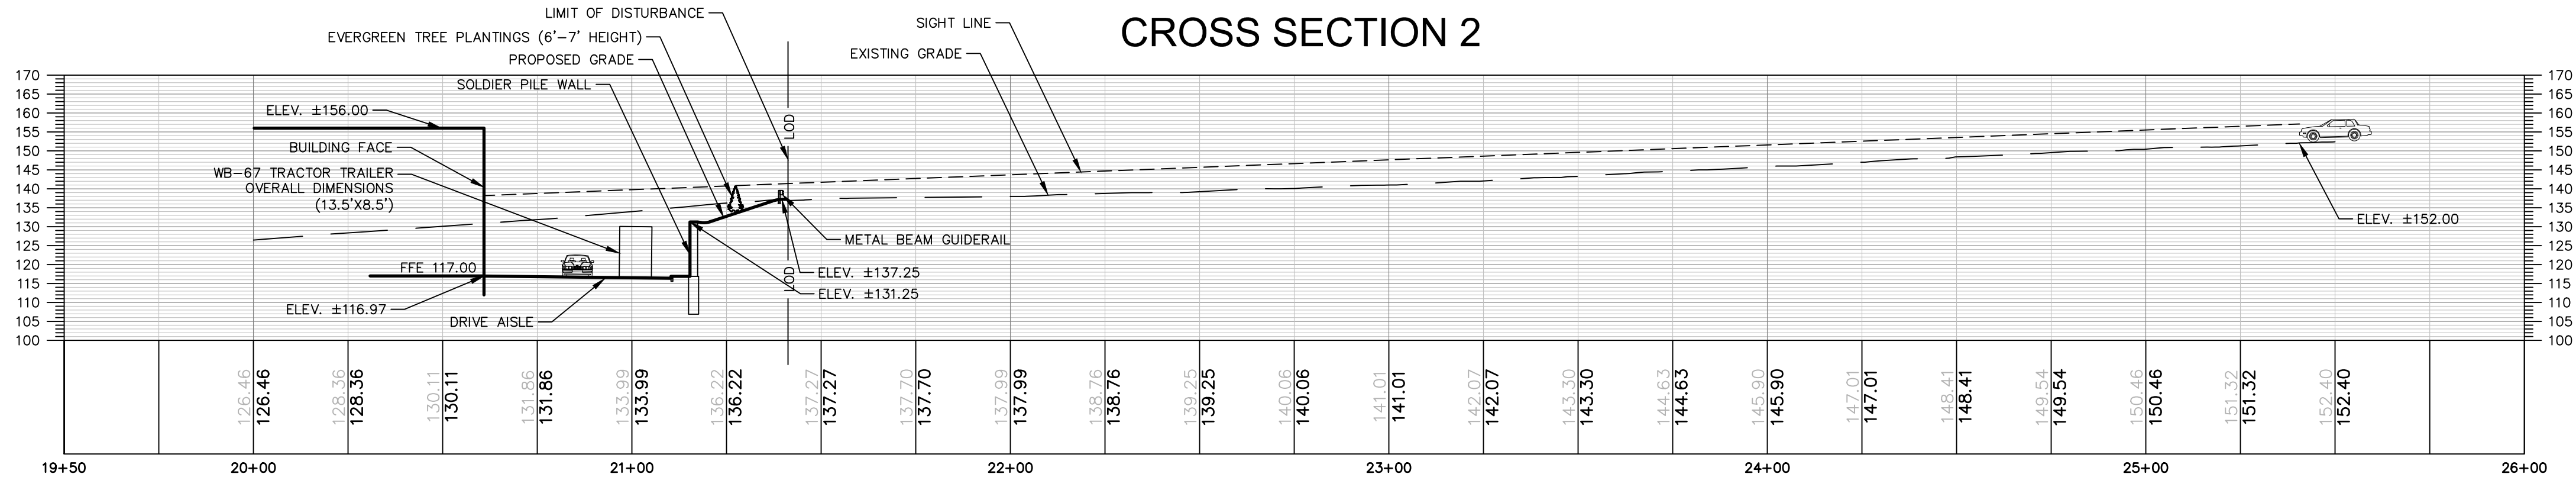

PLAN VIEW

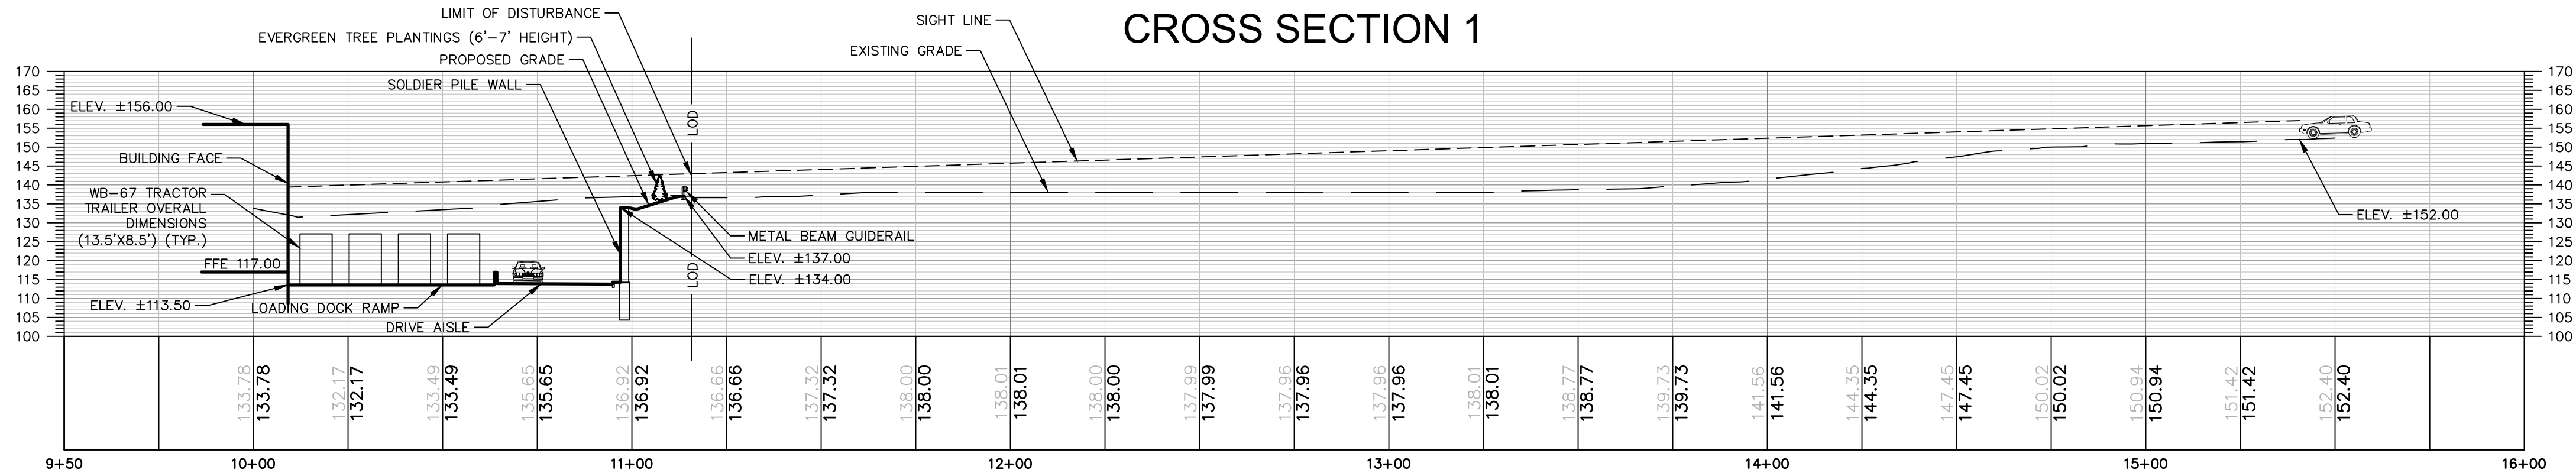


FOR PERMITTING PURPOSES ONLY
NOT RELEASED FOR CONSTRUCTION

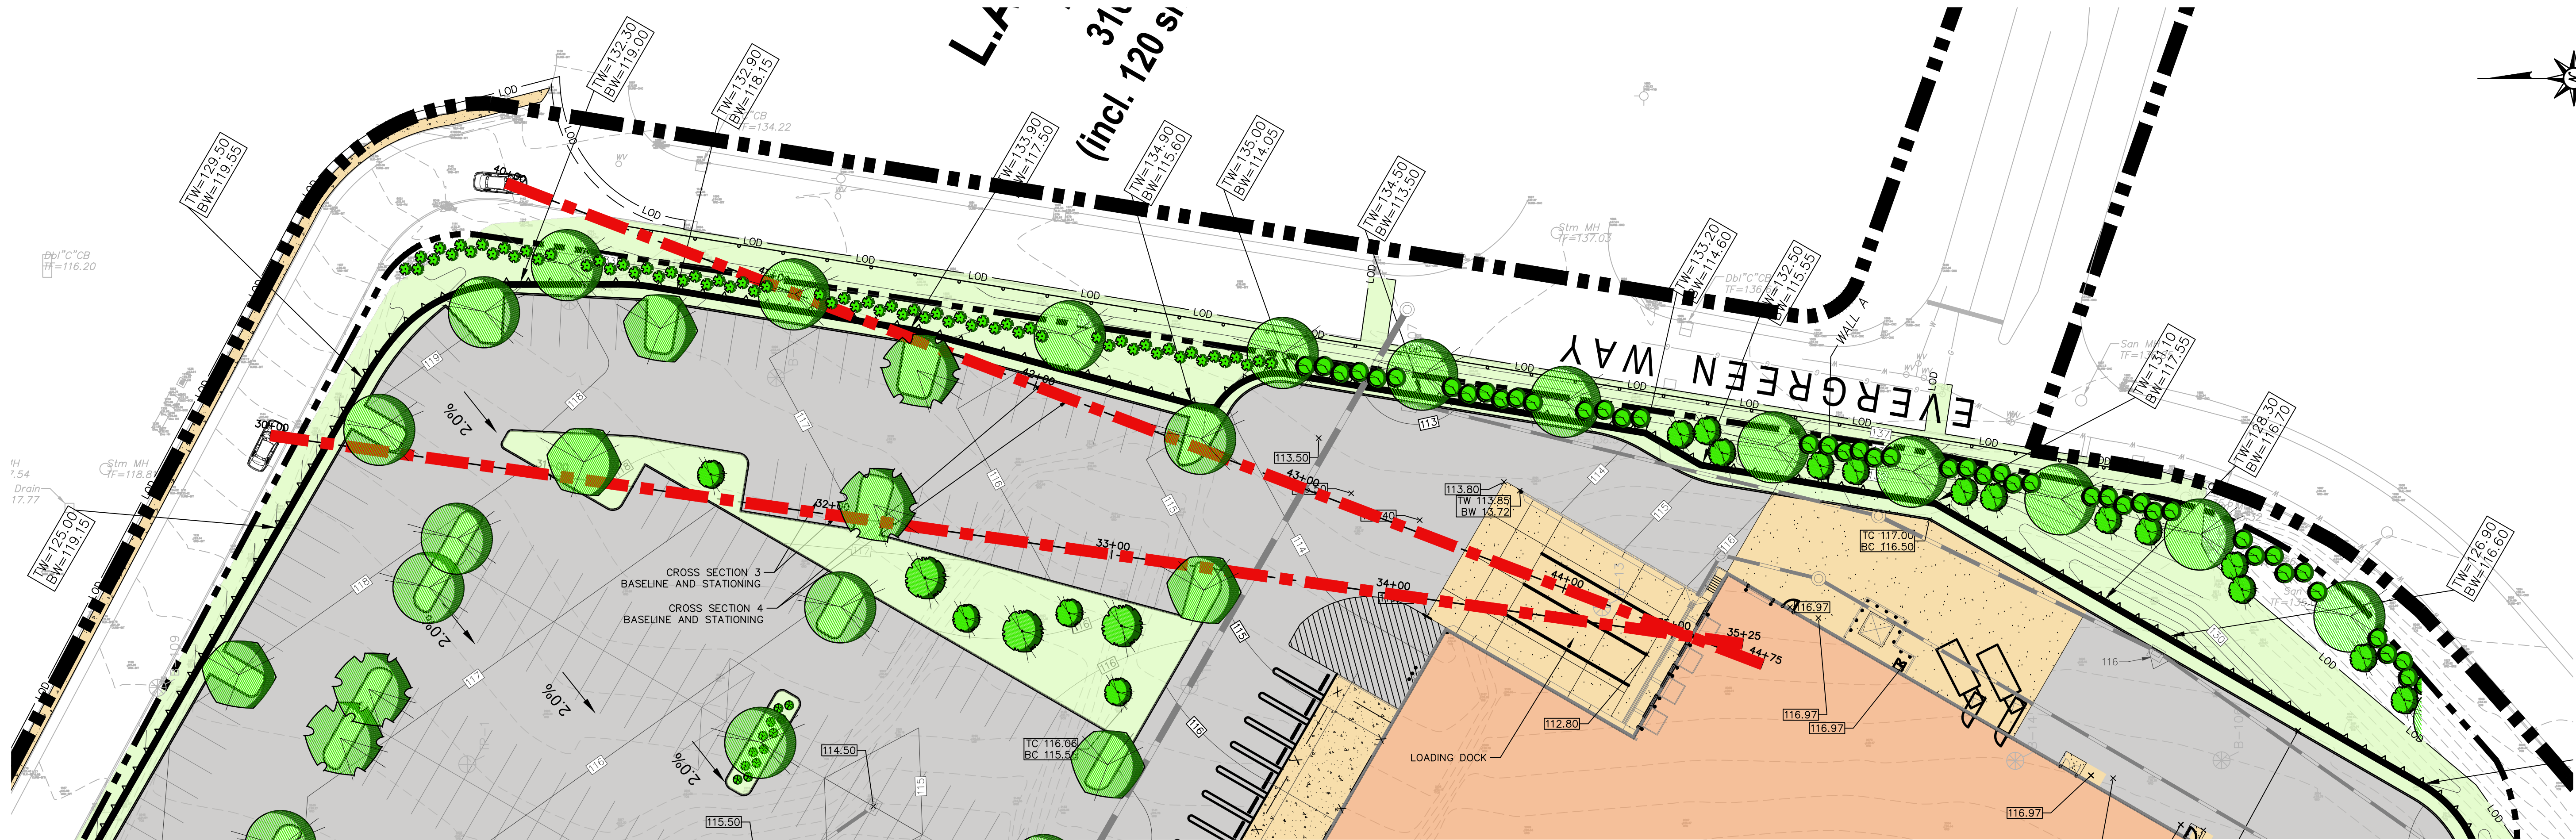


PLAN VIEW

CROSS SECTION 3

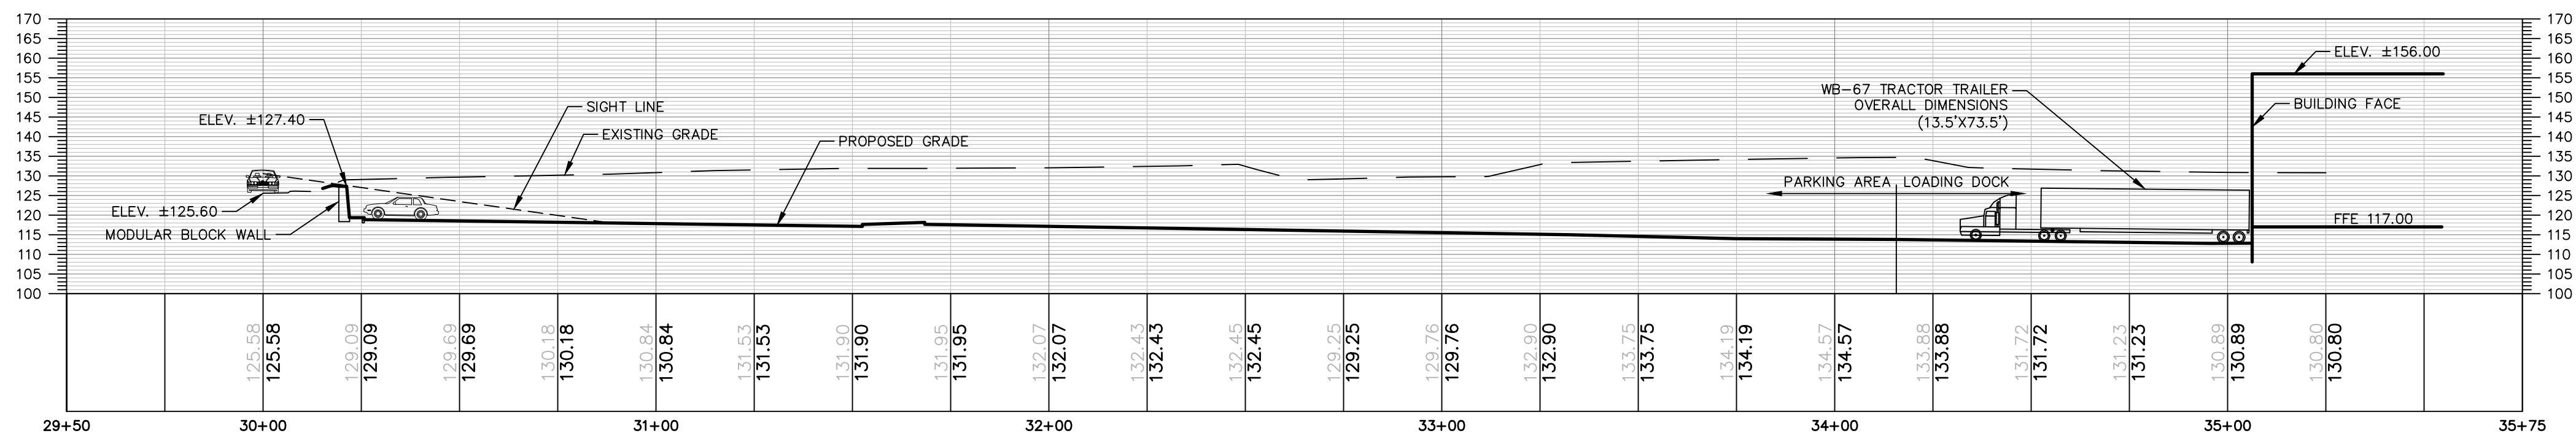

CROSS SECTION 4

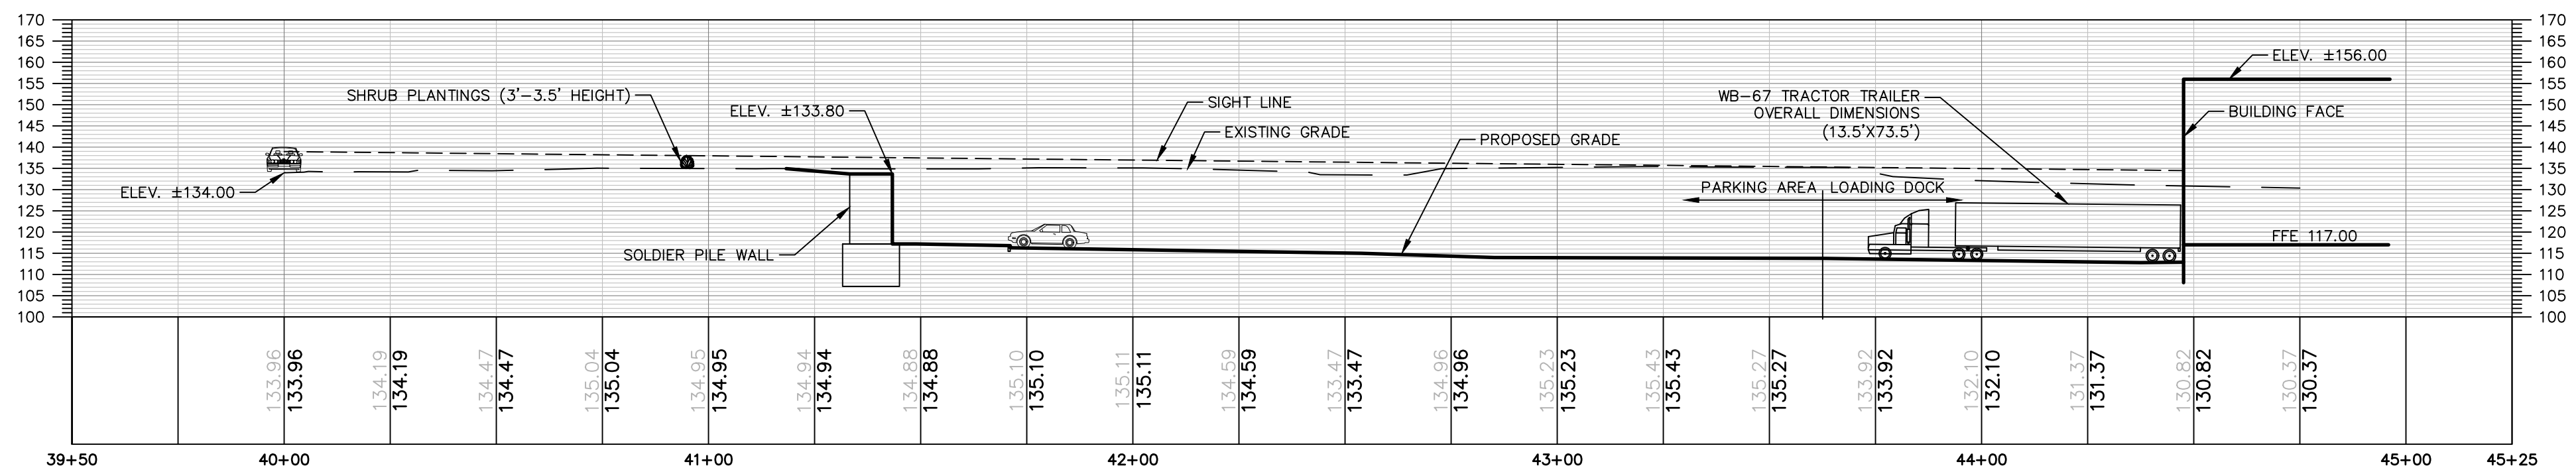

FOR PERMITTING PURPOSES ONLY
NOT RELEASED FOR CONSTRUCTION

