



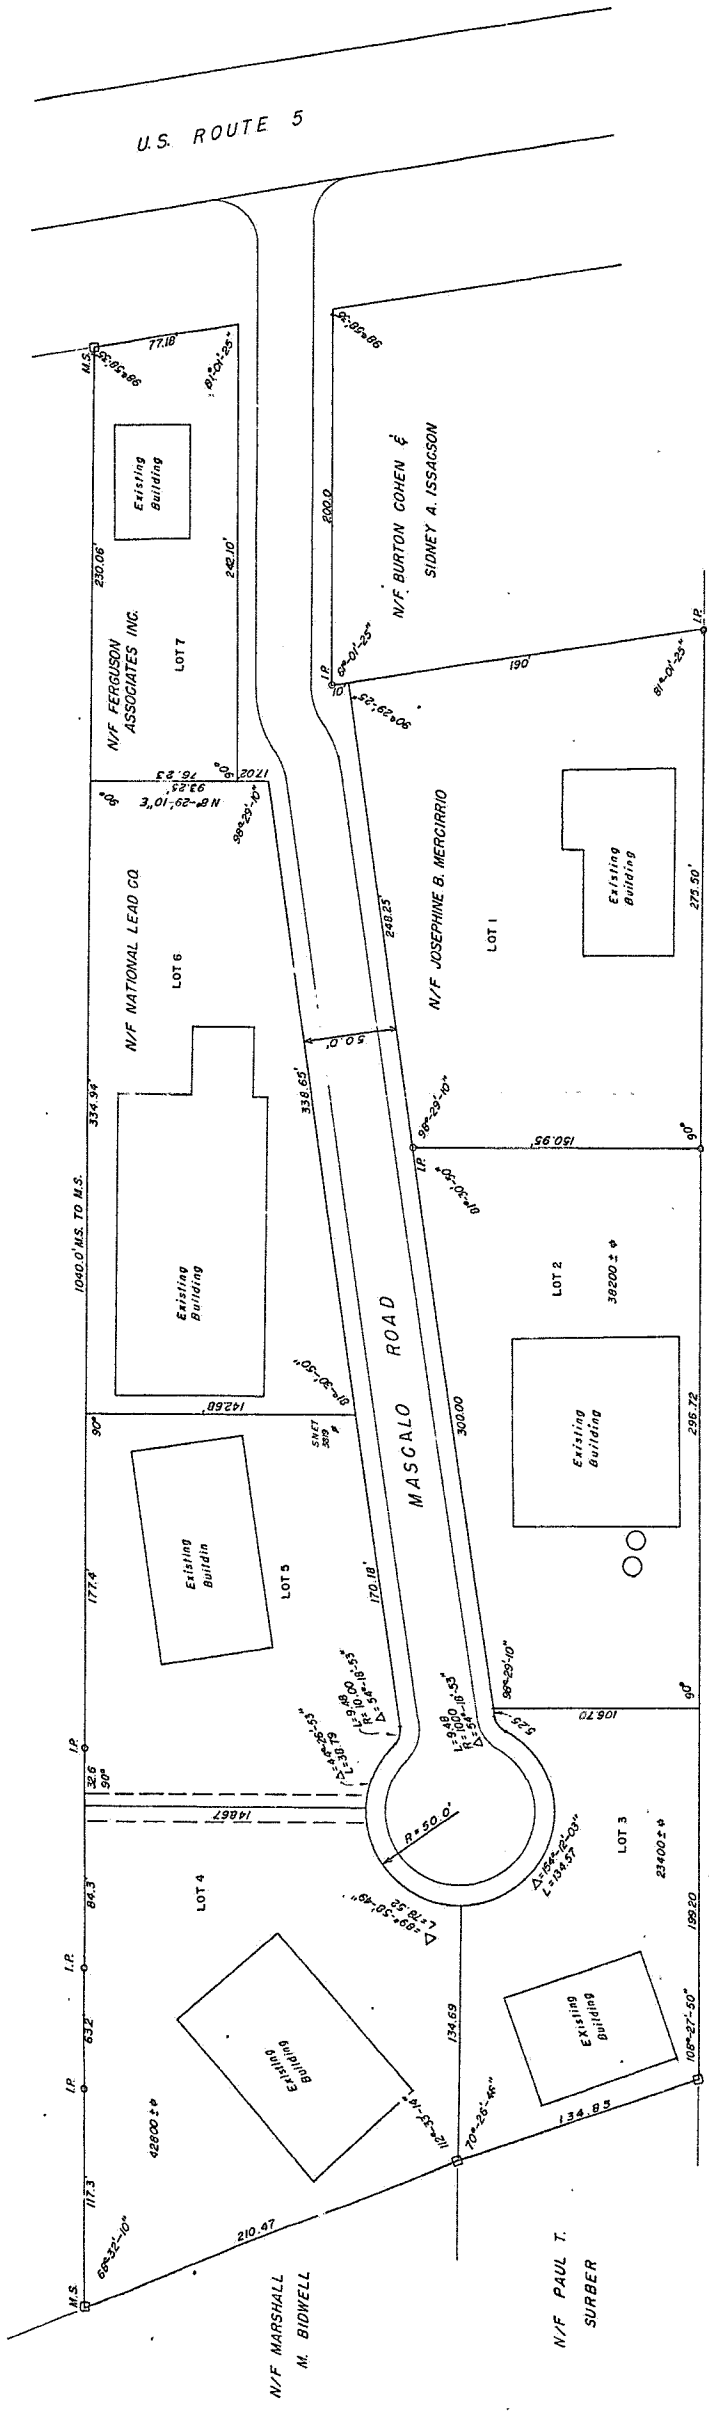

Approved June 16, 1970  
Attest: Joseph J. Kelly  
Town Clerk  
Received for record  
July 8, 1970 at 9:00 AM  
Deputy Town Clerk

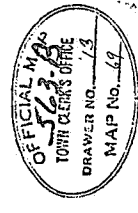

36 O'LEARY DRIVE  
MANCHESTER, CONN.  
0641-2560

SUBDIVISION MAP OF  
MASCALA PROPERTY

| REVISIONS    |          | PLOT PLAN    |           |
|--------------|----------|--------------|-----------|
| DATE         | APPROVED | FILE NO.     | SHEET NO. |
|              |          | 7007-A18     | 1 OF 1    |
| SCALE 1"=40' |          | DATE 4-15-70 | THD JES   |

I hereby certify that this map is substantially correct and in accordance with class A-2 of the code of the Connecticut Technical Survey, Inc. and is a true and correct copy of the original.

Kenneth E. Bond

