


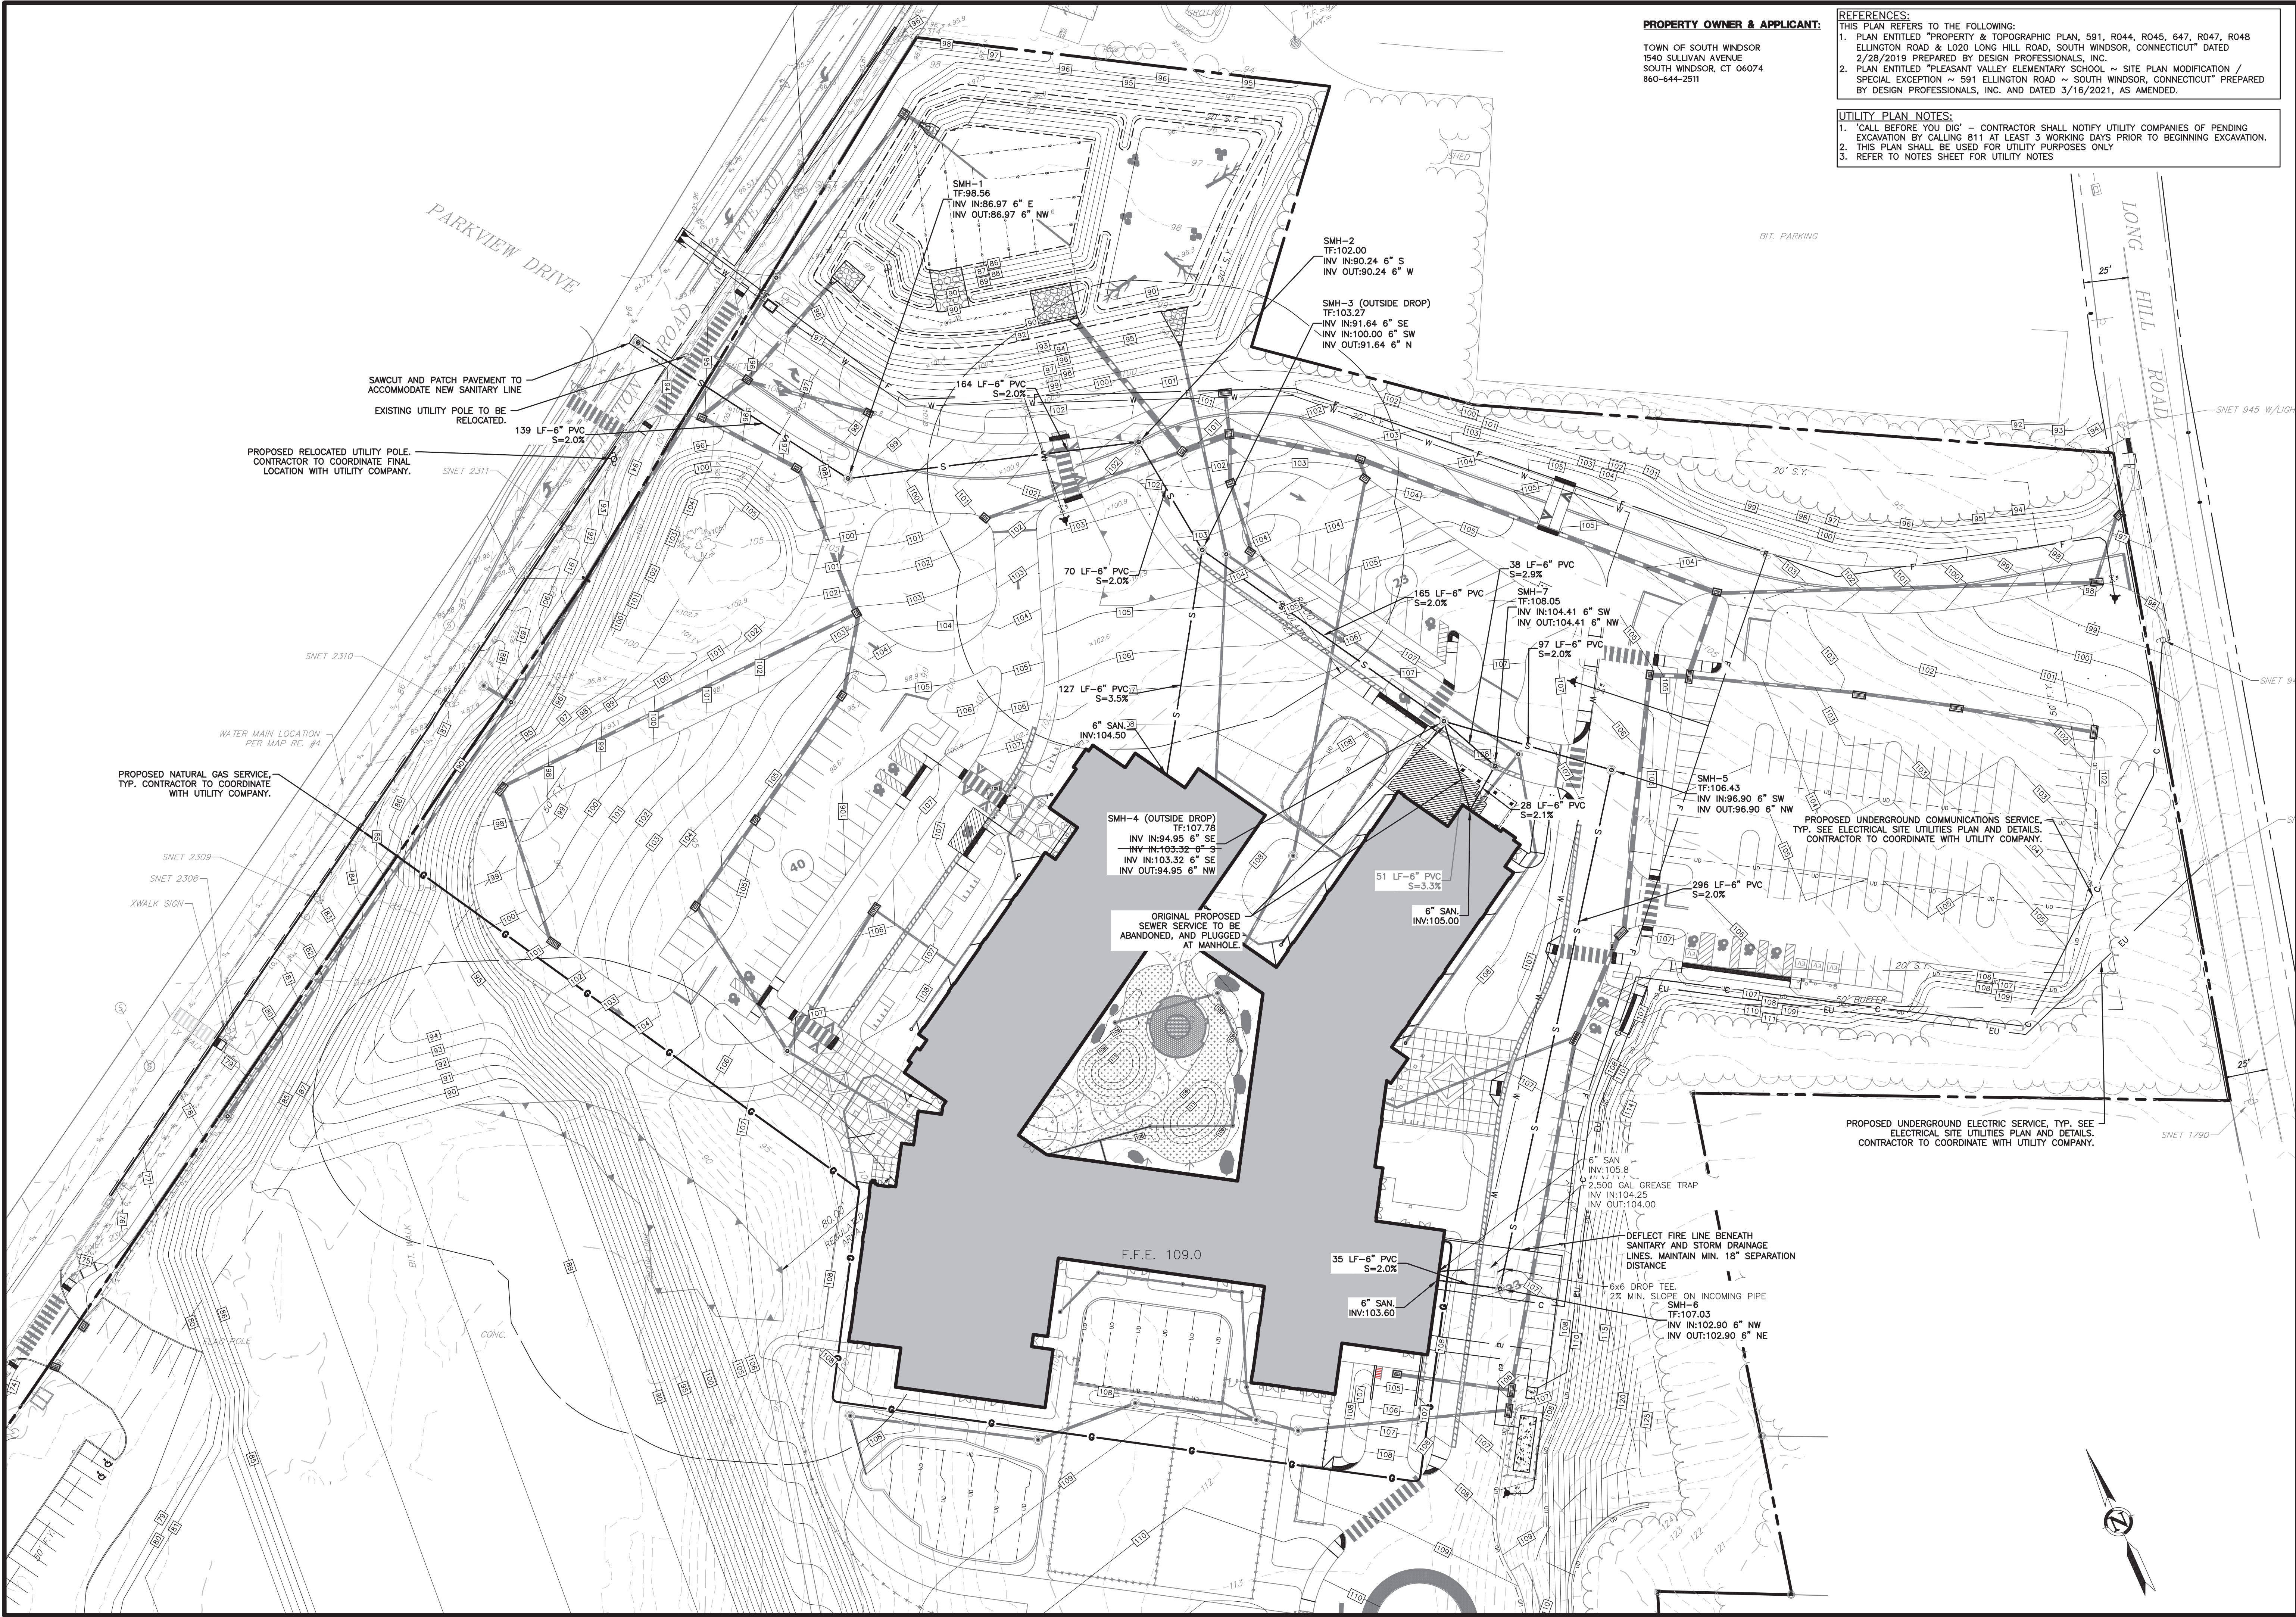

**PROPERTY OWNER & APPLICANT:**

TOWN OF SOUTH WINDSOR  
1540 SULLIVAN AVENUE  
SOUTH WINDSOR, CT 06074  
860-644-2511

**REFERENCES:**

THIS PLAN REFERS TO THE FOLLOWING:

1. PLAN ENTITLED "PROPERTY & TOPOGRAPHIC PLAN, 591, R044, R045, 647, R047, R048 ELLINGTON ROAD & L020 LONG HILL ROAD, SOUTH WINDSOR, CONNECTICUT" DATED 2/28/2019 PREPARED BY DESIGN PROFESSIONALS, INC.
2. PLAN ENTITLED "PLEASANT VALLEY ELEMENTARY SCHOOL ~ SITE PLAN MODIFICATION / SPECIAL EXCEPTION ~ 591 ELLINGTON ROAD ~ SOUTH WINDSOR, CONNECTICUT" PREPARED BY DESIGN PROFESSIONALS, INC. AND DATED 3/16/2021, AS AMENDED.

**UTILITY PLAN NOTES:**

1. "CALL BEFORE YOU DIG" - CONTRACTOR SHALL NOTIFY UTILITY COMPANIES OF PENDING EXCAVATION BY CALLING 811 AT LEAST 3 WORKING DAYS PRIOR TO BEGINNING EXCAVATION.
2. THIS PLAN SHALL BE USED FOR UTILITY PURPOSES ONLY
3. REFER TO NOTES SHEET FOR UTILITY NOTES

PROJECT NO.  
4022D

DATE  
9/26/22

BY  
DJH

REVISIONS

DATE

BY

REVISIONS

UTILITY PLAN

SHEET

C-UT1

SCALE: 0' 20' 40' 80'

T = 40'

PREPARED FOR

TOWN OF SOUTH WINDSOR  
1540 SULLIVAN AVENUE  
SOUTH WINDSOR, CT 06074  
860-644-2511

DESIGN PROFESSIONALS

CIVIL & TRAFFIC ENGINEERS / LAND SURVEYORS  
PLANNERS / LANDSCAPE ARCHITECTS

Copyright © 2021 Design Professionals, Inc. - All Rights Reserved

21 JEFFREY DRIVE  
P.O. BOX 167  
SOUTH WINDSOR, CT 06074  
860-291-9797 - F  
www.designprofessionalsinc.com